

O8010 WATERLOOP V/D HOGE LANDEN
(VHAG: 3110)
SINT-NIKLAAS

Dwarsprofiel_539


DWARSPROFIELPLAN

Kruinbreedtes zijn indicatief.

Opgemeten in: april 2017

Opgemeten volgens bestek: M-05-001

LEGENDE

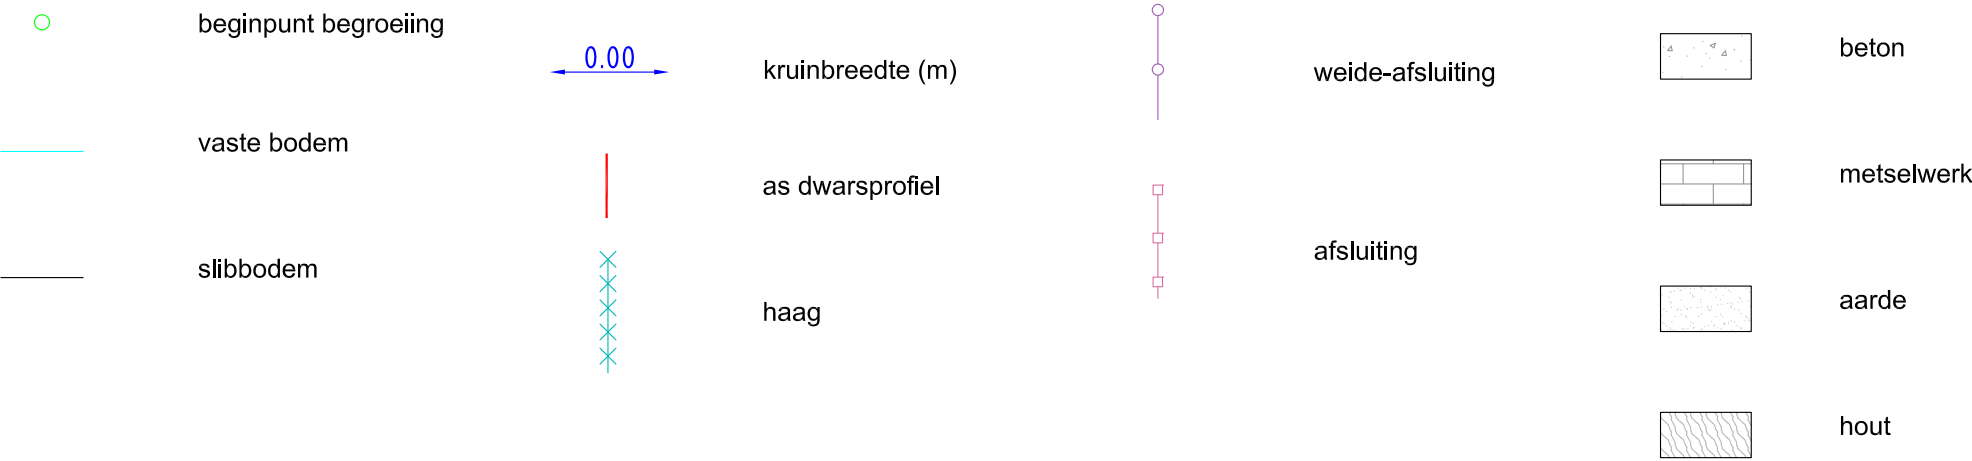

DWARSPROFIEL 539

Km 7712.88m
Hsch 1/100
Lsch 1/100
Vvlak 10.00 T.A.W

VASTE BODEMPEIL	15.02	15.01	14.98	14.91	14.82	14.75	14.73	14.73	14.43	14.39	14.66	14.80	14.76
SLIB BODEMPEIL							12.48	12.43	12.50				
TUSSENAFSTAND		2.10	2.19	2.75	2.14	1.39	0.66	0.90	0.84	0.52	0.98	1.40	
KUMULAFSTAND	-12.34	-10.24	-8.05	-5.30	-3.16	-1.77	-1.11	0.00	0.84	1.60	2.58	3.98	

