


Opgemeten volgens bestek: M-05-001

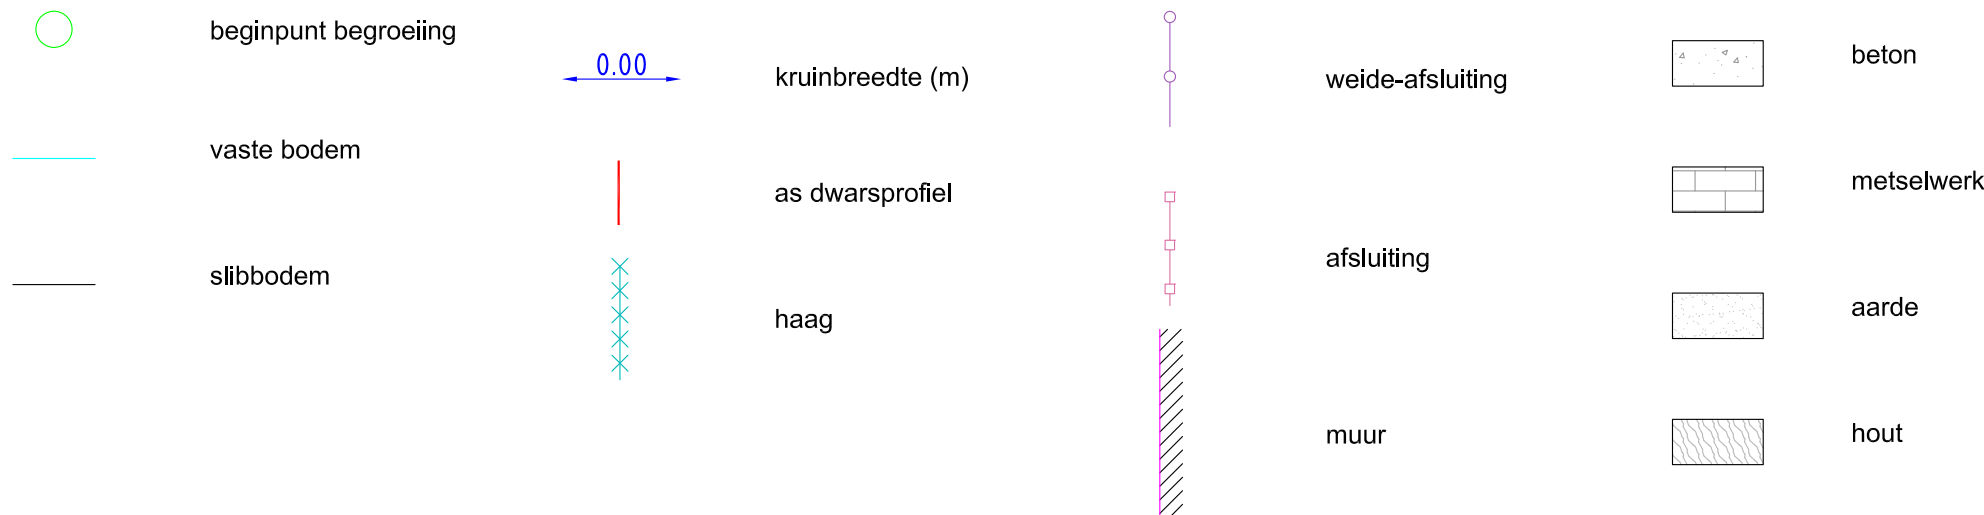

Km	1361.75m
Hsch	1/100
Lsch	1/100
Vvlak	0.00 T.A.W

