

O8035 WATERLOOP VAN DEN DRIJPIKKEL

(VHAG: 3897)

SINT-GILLIS-WAAS

Dwarsprofiel_21


DWARSPROFIELPLAN

Kruinbreedtes zijn indicatief.

Opgemeten in: april 2017

Opgemeten volgens bestek: M-05-001

LEGENDE

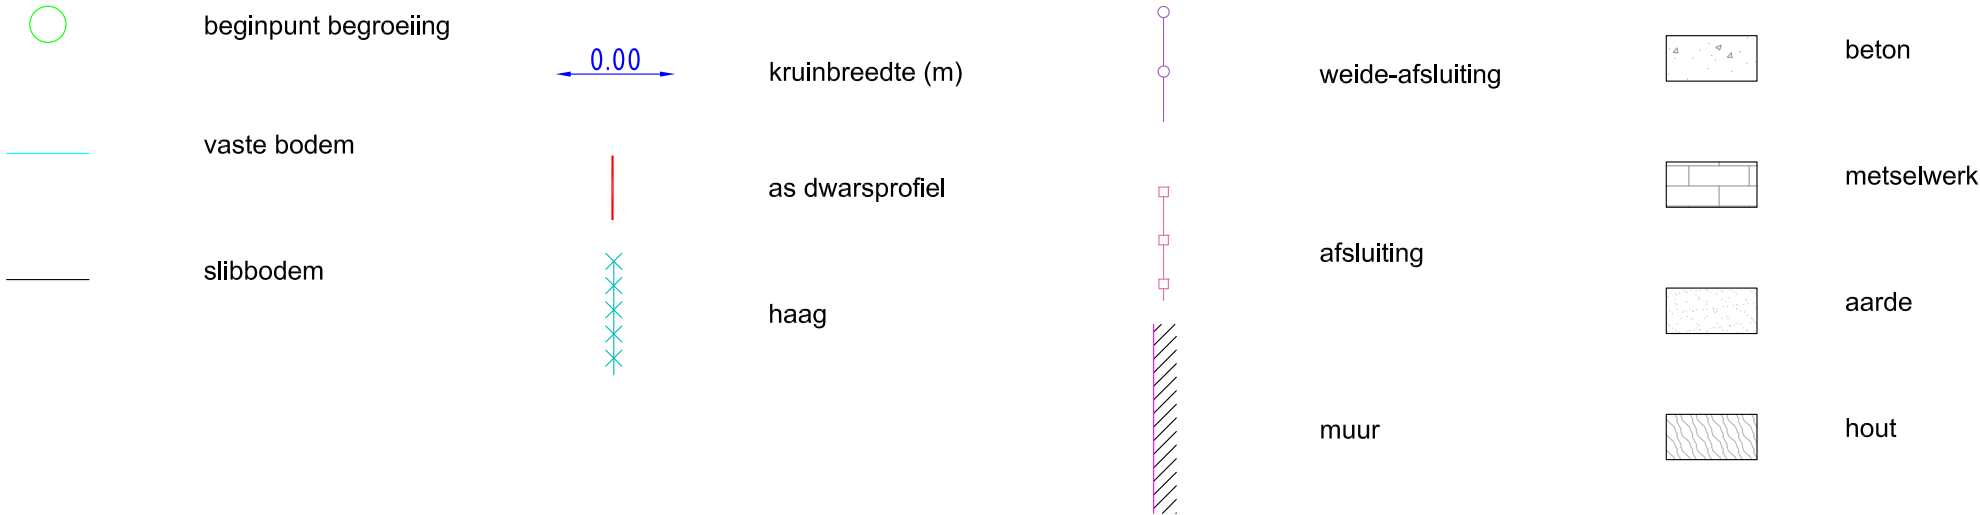

DWARSPROFIEL 21

Km 670.28m
Hsch 1/100
Lsch 1/100
Vvlak 2.00 T.A.W

VASTE BODEMPEIL	5.61	5.58	5.49	5.38	5.24	5.06	4.86	5.24	4.40	4.25	4.39	4.42	4.62	5.16	5.37	5.39	5.39	5.41	5.43	5.44	5.51
SLIB BODEMPEIL								5.24	4.40	4.25	4.39	4.42	4.62								
TUSSENAFSTAND		3.11	2.92	1.63	0.69	0.48	0.23	0.26	0.24	0.34	0.27	0.21	0.29	0.37	0.94	1.05	0.97	1.25	1.11	1.16	1.32
KUMULAFSTAND	-9.91	-6.81	-3.88	-2.25	-1.56	-1.07	-0.85	-0.59	-0.34	0.00	0.27	0.48	0.77	1.30	2.24	3.29	4.26	5.51	6.62	7.78	9.09