

O8035 WATERLOOP VAN DEN DRIJPIKKEL
(VHAG: 3897)
SINT-GILLIS-WAAS

Dwarsprofiel_9


DWARSPROFIELPLAN

Kruinbreedtes zijn indicatief.

Opgemeten in: april 2017

Opgemeten volgens bestek: M-05-001

LEGENDE

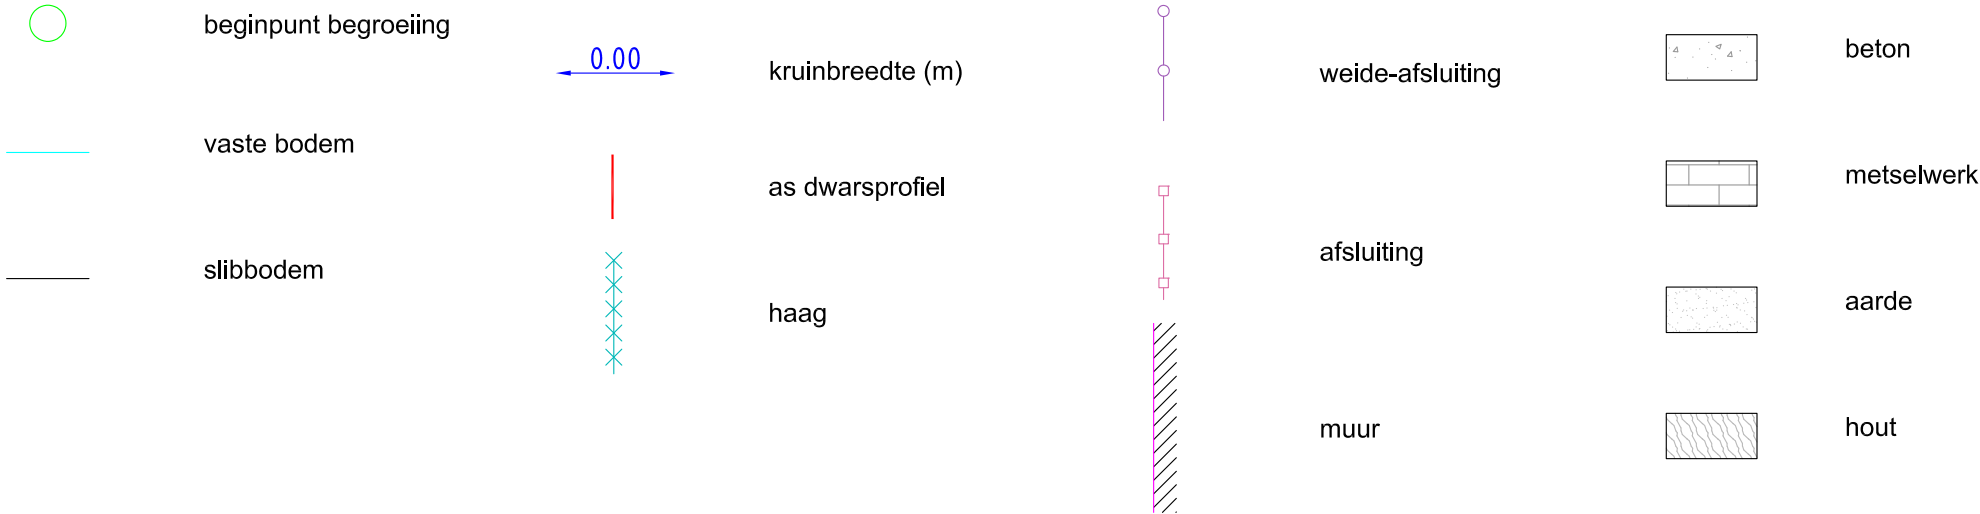

DWARSPROFIEL 9

Km 226.88m
Hsch 1/100
Lsch 1/100
Vvlak 0.00 T.A.W

VASTE BODEMPEIL	4.58	4.55	4.53	4.53	4.52	4.48	4.46	4.43	4.43	3.88	3.36	3.14	2.90	2.80	2.82	3.09	3.21	3.64	3.88	4.04	4.07	4.18	4.18	4.13	4.17	4.13
SLIB BODEMPEIL										3.36	3.14	2.90	2.80	2.82	3.09	3.21										
TUSSENAFSTAND	1.31	1.39	1.54	1.64	1.42	1.57	0.80	0.23	0.48	0.36	0.39	0.45	0.66	0.49	0.39	0.31	0.30	0.25	0.67	0.85	1.30	0.72		1.52	1.47	
KUMULAFSTAND	-12.24	-10.93	-9.53	-7.99	-6.35	-4.93	-3.37	-2.57	-2.34	-1.86	-1.49	-1.1	-0.66	0.00	0.49	0.88	1.19	1.49	1.74	2.41	3.26	4.56	5.28	5.87	7.39	8.86