

LEGENDE

- vaste bodem

slibbodem

0.00

kruinbreedte (m)

as dwarsprofiel

perkoenpalen


afsluiting algemeen
- O8251 ISABELLASTROOM
(VHAG: 2934)
ASSENEDE
- Dwarsprofiel_370
- DWARSPROFIELPLAN
- DP 370

Schaal : 1/100

Referentiehoogte : 0.00

X 104579.629 -> 104606.534

Y 213552.310 -> 213540.543

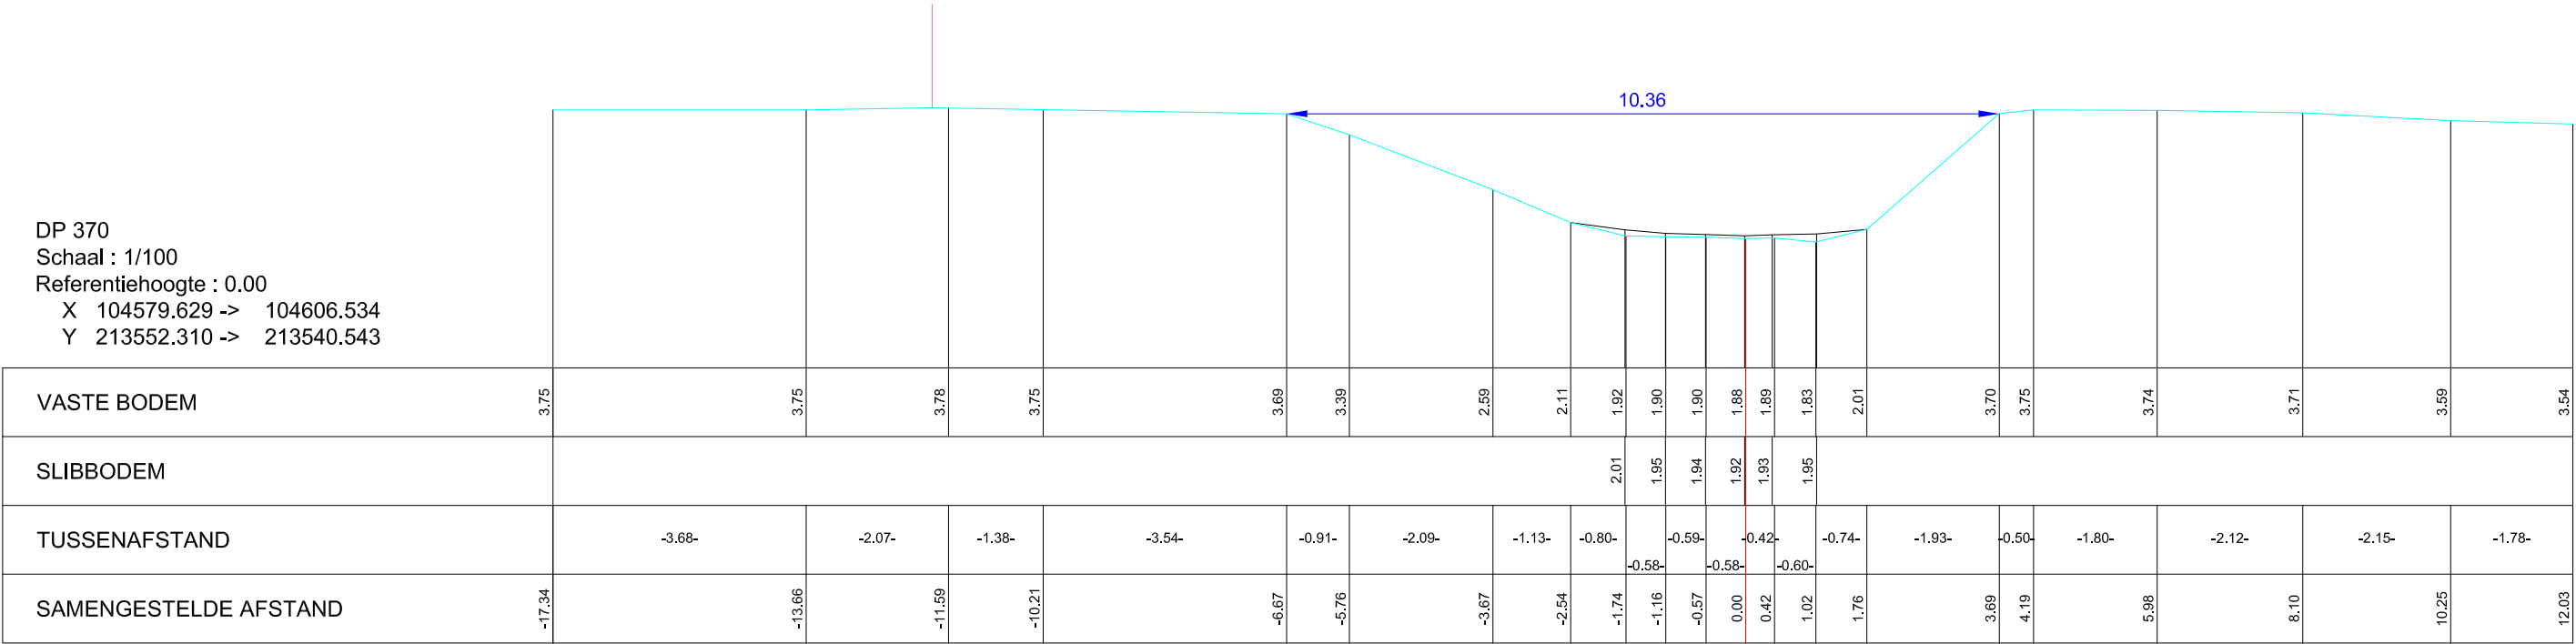

VASTE BODEM	3.75		3.75		3.78		3.75		3.69	3.39		2.59		2.11	1.92	1.90	1.90	1.92	1.88	1.89	1.83	2.01		3.70	3.75		3.74		3.71		3.59		3.54
SLIBBODEM															2.01	1.95	1.94	1.92	1.93	1.95													
TUSSENAFSTAND		-3.68-		-2.07-		-1.38-		-3.54-		-0.91-		-2.09-		-1.13-	-0.80-	-0.58-	-0.59-	-0.58-	-0.42-	-0.60-	-0.74-		-1.93-	-0.50-	-1.80-		-2.12-		-2.15-		-1.78-		
SAMENGESTELDE AFSTAND	-17.94		-13.66		-11.59		-10.21		-6.67	-5.76		-3.67		-2.54	-1.74	-1.16	-0.57	0.00	0.42	1.02	1.76		3.69	4.19		5.98		8.10		10.25		12.03	
- Opgemeten in: januari 2013
- Opgemeten volgens bestek: onbekend (opmeting i.o.v. Isabellapolder)