


DWARSPROFIELPLAN

Opgemeten in: 2006

Opgemeten volgens bestek: L 2005 S 0005 X

Diagram illustrating the cross-section of a foundation (as dwarsprofiel) on soil (vaste bodem) and the resulting width (kruinbreedte) of the foundation. The diagram shows a horizontal line representing the width (kruinbreedte) and a vertical line representing the cross-section (as dwarsprofiel). The distance between the vertical line and the horizontal line is labeled 0.00. The building (gebouw/kunstwerk) is shown above the foundation, and the foundation is labeled afsluiting algemeen.

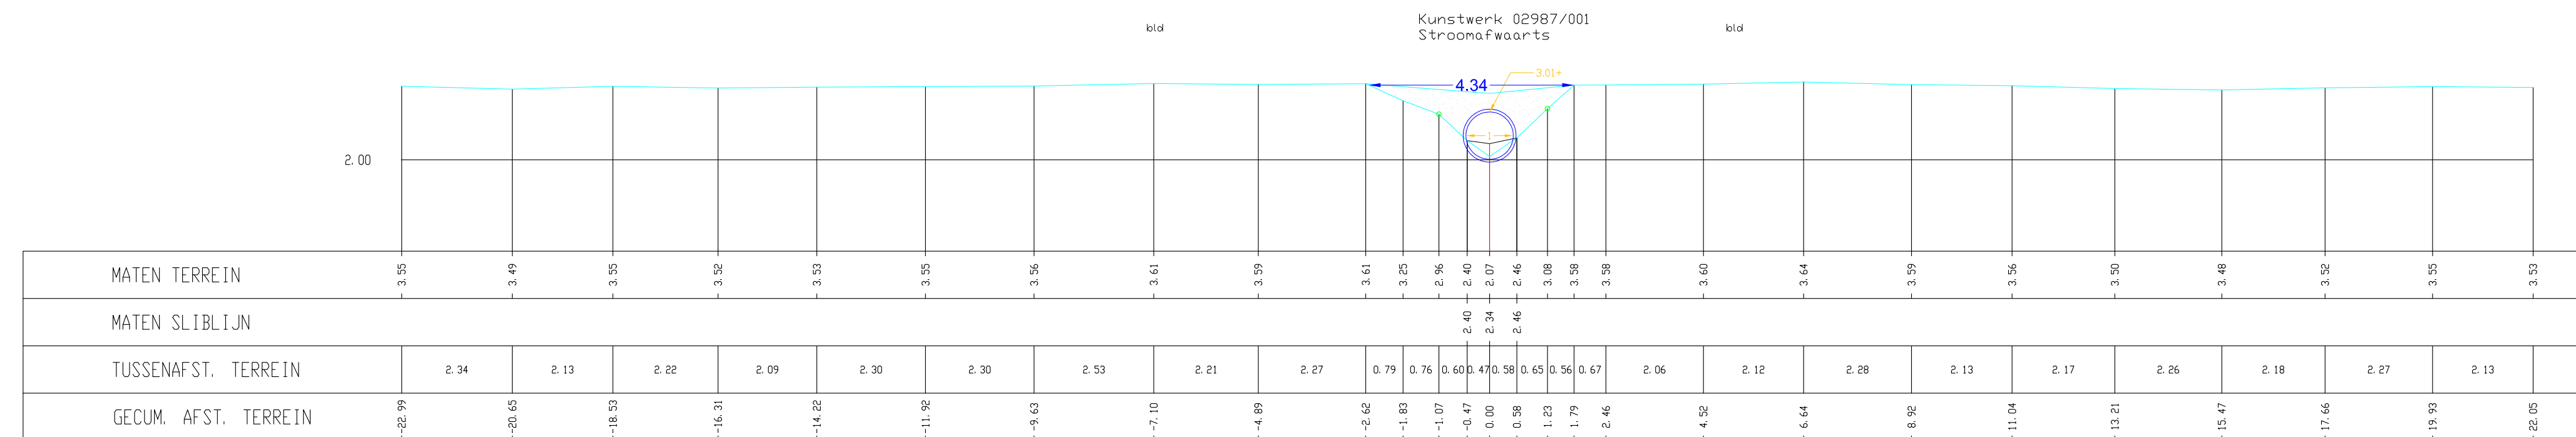

Watergang van de Kristoffelpolder 02987/08303, Dwarsprofiel 016