

O8330 Eeklose Watergang

(VHAG: 2300)

SINT-LAUREINS

Dwarsprofiel_14

DWARSPROFIELPLAN

Kruinbreedtes zijn indicatief.

Opgemeten in: 2006

Opgemeten volgens bestek: L 2005 S 0005 X

LEGENDE


- vaste bodem

kruinbreedte (m)
- slibbodem

as dwarsprofiel

DWARSPROFIEL 14

Km 535.20m
Hsch 1/100
Lsch 1/100
Vvlak 0.00 T.A.W.

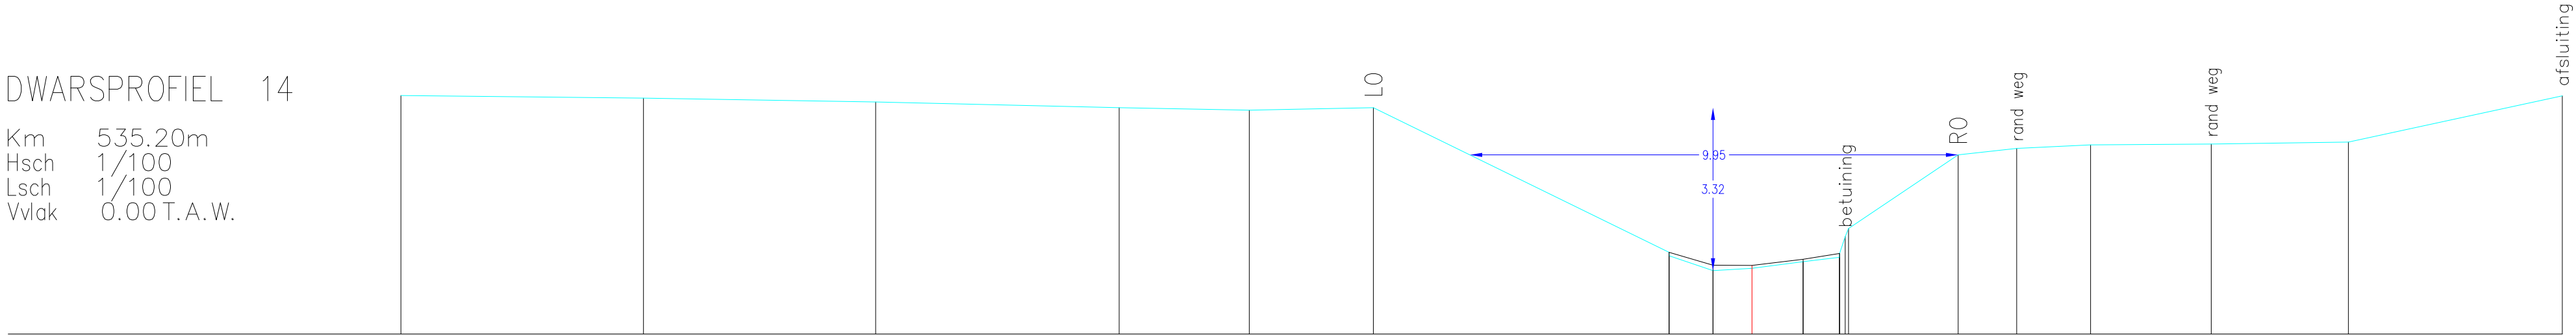

BEST. HOOGTE	4.86	4.81	4.73	4.61	4.56	4.61	1.60	1.29	1.34	1.47	1.56	1.64	1.68	1.71	3.65	3.78	3.85	3.87	3.91	4.85
SLIB							1.67	1.40	1.40	1.52	1.64	1.78	1.97							
KUMULAFSTAND	-27.52	-22.58	-17.85	-12.89	-10.24	-7.71	-1.69	-0.80	0.00	1.04	1.78	1.96	2.15		4.20	5.39	6.89	9.35	12.15	16.50
TUSSENAFSTAND		4.94	4.73	4.96	2.65	2.53	6.02	0.90	0.80	1.04	0.74	0.11	0.07	2.23	1.19	1.50	2.46	2.80	4.36	