


LEGENDE

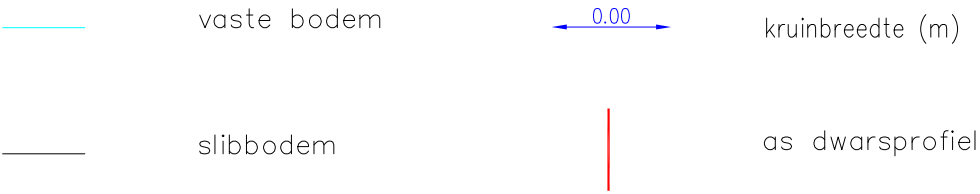

O8330 Eeklose Watergang
(VHAG: 2300)
SINT-LAUREINS

Dwarsprofiel_151

DWARSPROFIELPLAN


Kruinbreedtes zijn indicatief.

Opgemeten in: 2006

Opgemeten volgens bestek: L 2005 S 0005 X

DWARSPROFIEL 151

Km 6011.73m
Hsch 1/100
Lsch 1/100
Vvlak 1.00 T.A.W.

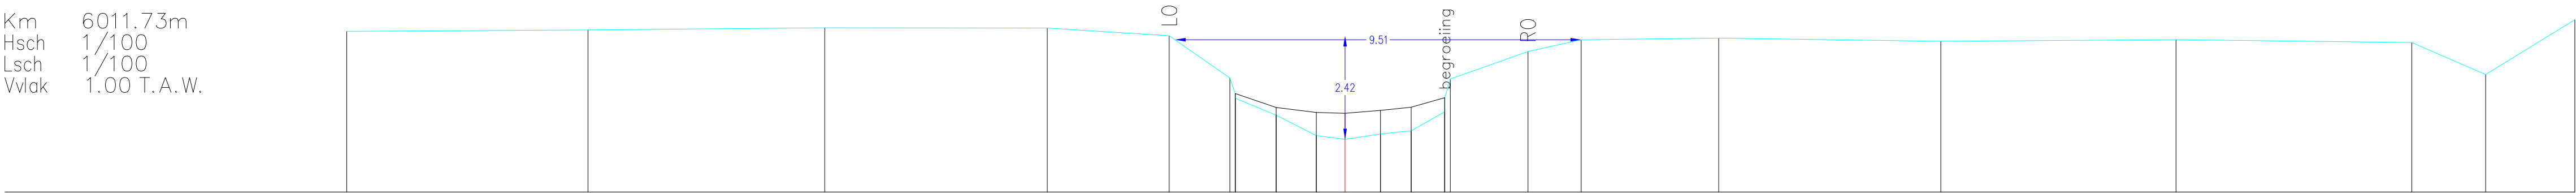

BEST. HOOGTE	4.75	4.79	4.84	4.83	4.65	3.66	3.56	3.19	2.79	2.32	2.23	2.36	2.43	2.87	3.64	4.28	4.56	4.60	4.52	4.56	4.49	3.74	5.02
SLIB						3.30	2.97	2.86	2.84	2.91	2.98	3.20											
KUMULAFSTAND	-23.37	-17.72	-12.18	-6.97	-4.12	-2.70	-2.57	-1.61	-0.67	0.00	0.83	1.55	2.33	2.46	4.28	5.53	8.74	13.94	19.45	24.97	26.70	28.78	
TUSSENAFSTAND		5.65	5.54	5.21	2.85	1.42	0.96	0.94	0.67	0.83	0.72	0.79	1.82	1.24	3.22	5.20	5.51	5.52	1.73	2.09			