

O8330 Eeklose Watergang

(VHAG: 2300)

SINT-LAUREINS

Dwarsprofiel_23

DWARSPROFIELPLAN

Kruinbreedtes zijn indicatief.

Opgemeten in: 2006

Opgemeten volgens bestek: L 2005 S 0005 X

LEGENDE

- vaste bodem


0.00

kruinbreedte (m)
- slibbodem

as dwarsprofiel

DWARSPROFIEL 23

Km 1007.75m
Hsch 1/100
Lsch 1/100
Vvlak 0.00 T.A.W.

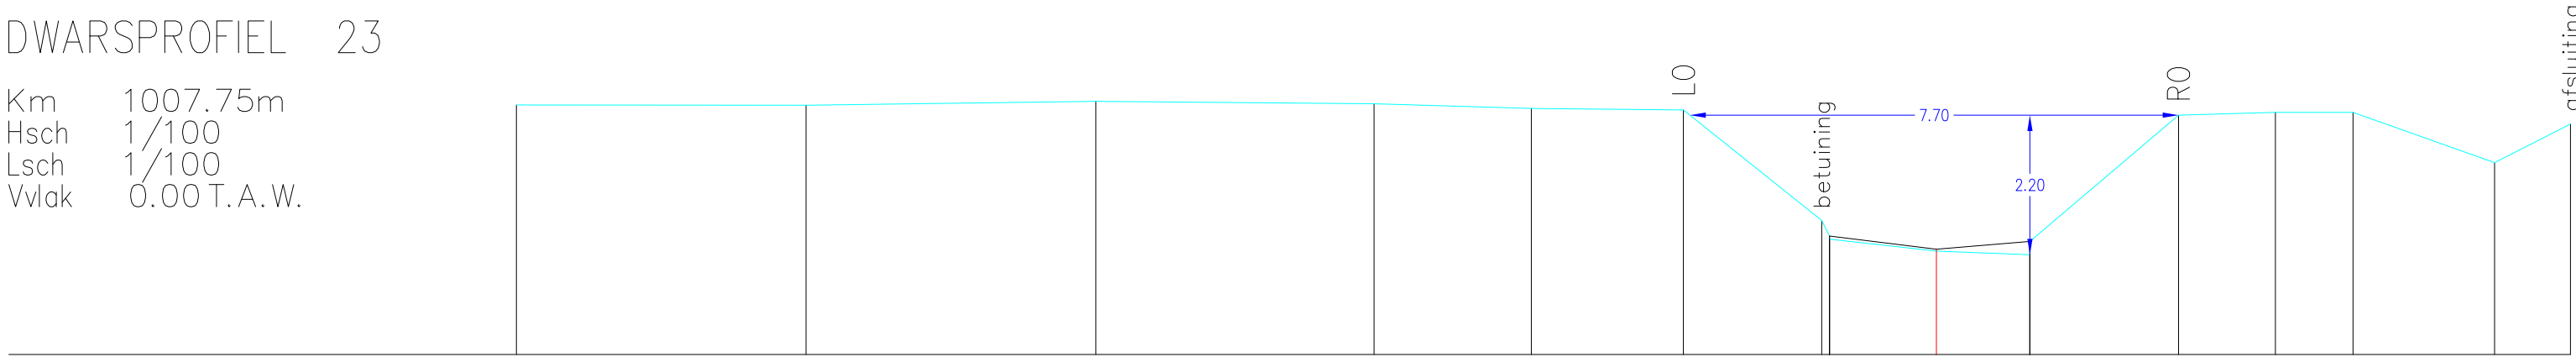

BEST. HOOGTE	3.93	3.92	3.99	3.95	3.87	3.85	2.11	1.81	1.63	1.58	3.77	3.81	3.81	3.02	3.63
SLIB							1.86	1.66	1.78						
KUMULAFSTAND	-22.38	-17.82	-13.25	-8.86	-6.39	-3.99	-1.81	-1.69	0.00	1.47	3.81	5.34	6.56	8.80	9.99
TUSSENAFSTAND		4.56	4.57	4.38	2.48	2.40	2.18	0.12	1.69	1.47	2.34	1.53	1.22	2.23	1.20