

OS011 BARBIERBEEK (VHAG: 3109)

KRUIBEKE/TEMSE


Dwarsprofiel_105

DWARSPROFIELPLAN

Aangeduide kruinbreedtes zijn indicatief.

Opgemeten in: 2001

Opgemeten volgens bestek: onbekend

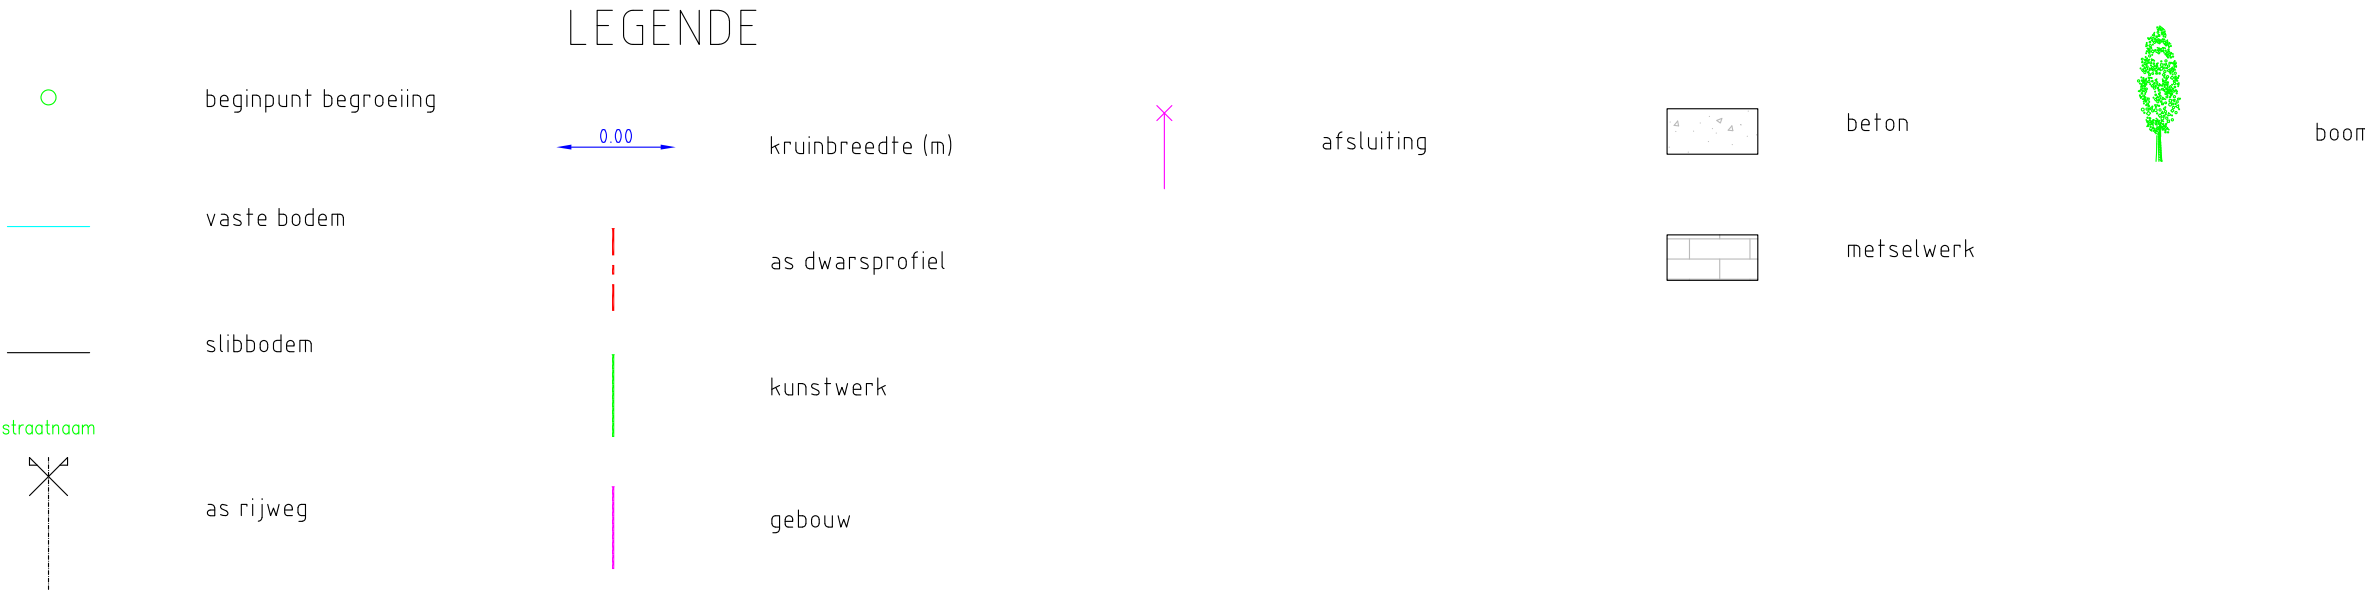

DWARSPROFIEL

105

Hsch 1/100
Lsch 1/100
Vvlak 1.00 T.A.W.

BODEMPEIL	5.35	4.71	4.25	3.94	3.86		3.82	3.70	3.18	3.02	1.58		1.32	1.61	2.90	3.05	3.24	3.35	3.38	3.48	3.55	
SLIBBODEM											1.58		1.53	1.61								
CUMULAFSTAND	0.00	5.95	10.66	15.00	16.18		18.47	18.68	19.24	20.27	20.90		22.51	23.02	23.77	24.91	25.23	28.17	31.06	35.47	40.34	45.65
TUSSENAFSTAND		5.95	4.71	4.34	1.18	2.29	0.21	0.56	1.03	0.63	1.61	0.51	0.75	1.14	0.32	2.94	2.89	4.41	4.87	5.31		