

OS011 BARBIERBEEK (VHAG: 3109)

KRUIBEKE/TEMSE


Dwarsprofiel_109

DWARSPROFIELPLAN

Aangeduide kruinbreedtes zijn indicatief.

Opgemeten in: 2001

Opgemeten volgens bestek: onbekend

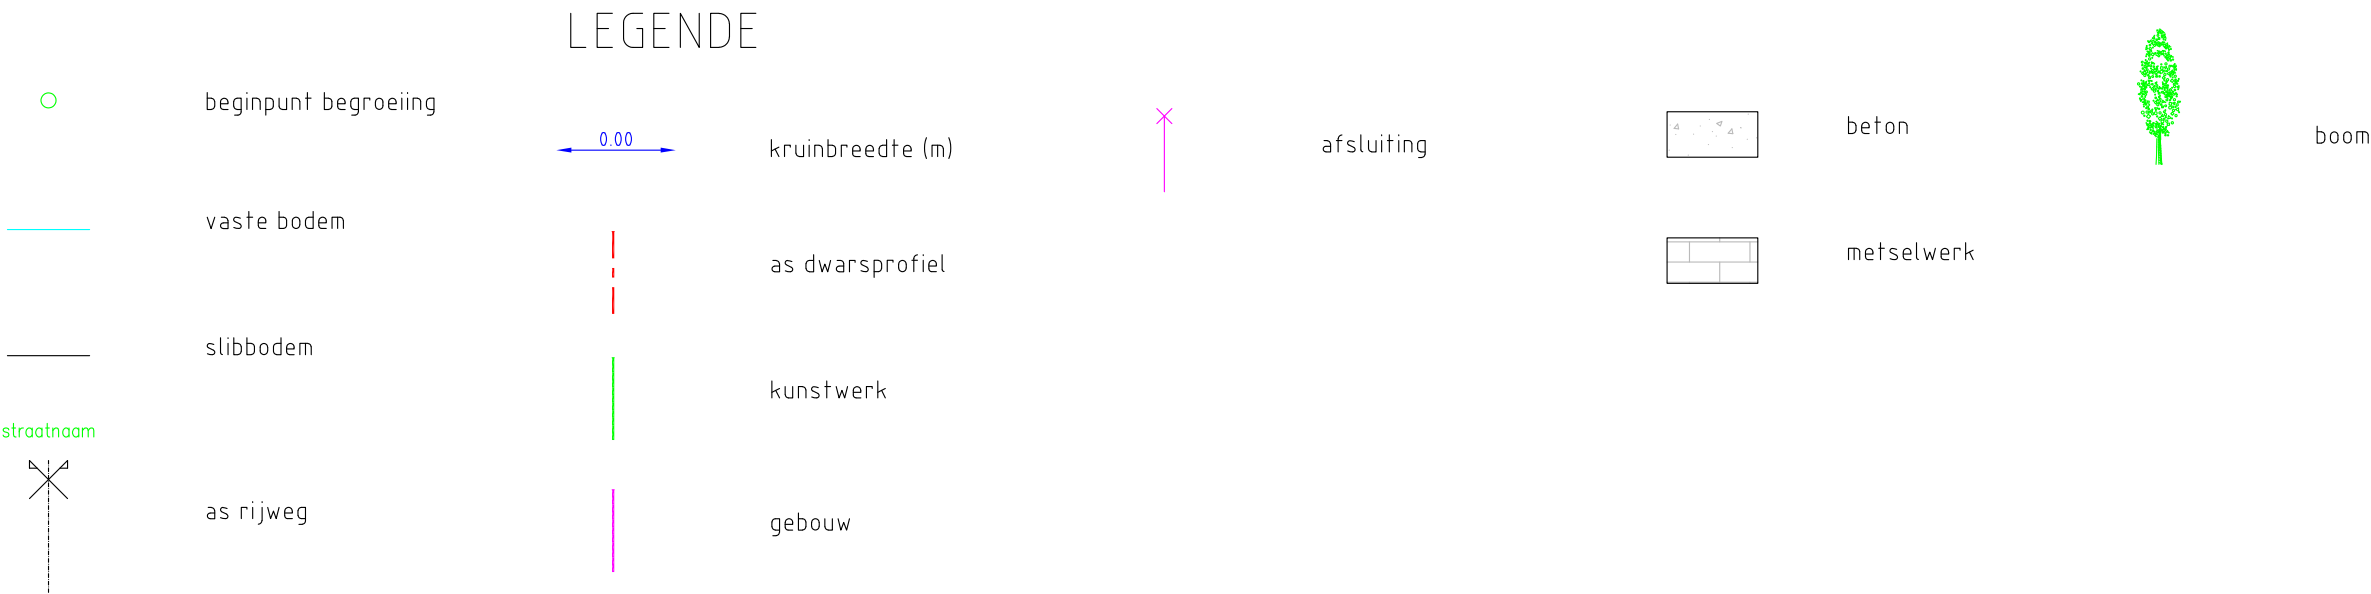

DWARSPROFIEL 109

Hsch 1/100
Lsch 1/100
Vvlak 1.00 T.A.W.

BODEMPEIL	5.50	5.22	4.88	4.67	4.56	3.39	2.28	1.84	1.66	1.69	2.10	3.81	4.30	4.38	4.31	4.34	4.23	4.21	
CUMULAFSTAND	0.00	4.94	10.00	14.24	17.64	19.65	20.89	21.46	22.44	22.77	23.51	24.74	24.85	25.94	27.91	30.95	34.38	41.05	45.37
TUSSENAFSTAND		4.94	5.06	4.24	3.40	2.01	1.24	0.57	0.98	0.33	0.74	1.23	0.11	1.09	1.97	3.04	3.43	6.67	4.32