

OS011 BARBIERBEEK (VHAG: 3109)

KRUIBEKE/TEMSE


Dwarsprofiel_128

DWARSPROFIELPLAN

Aangeduide kruinbreedtes zijn indicatief.

Opgemeten in: 2001

Opgemeten volgens bestek: onbekend

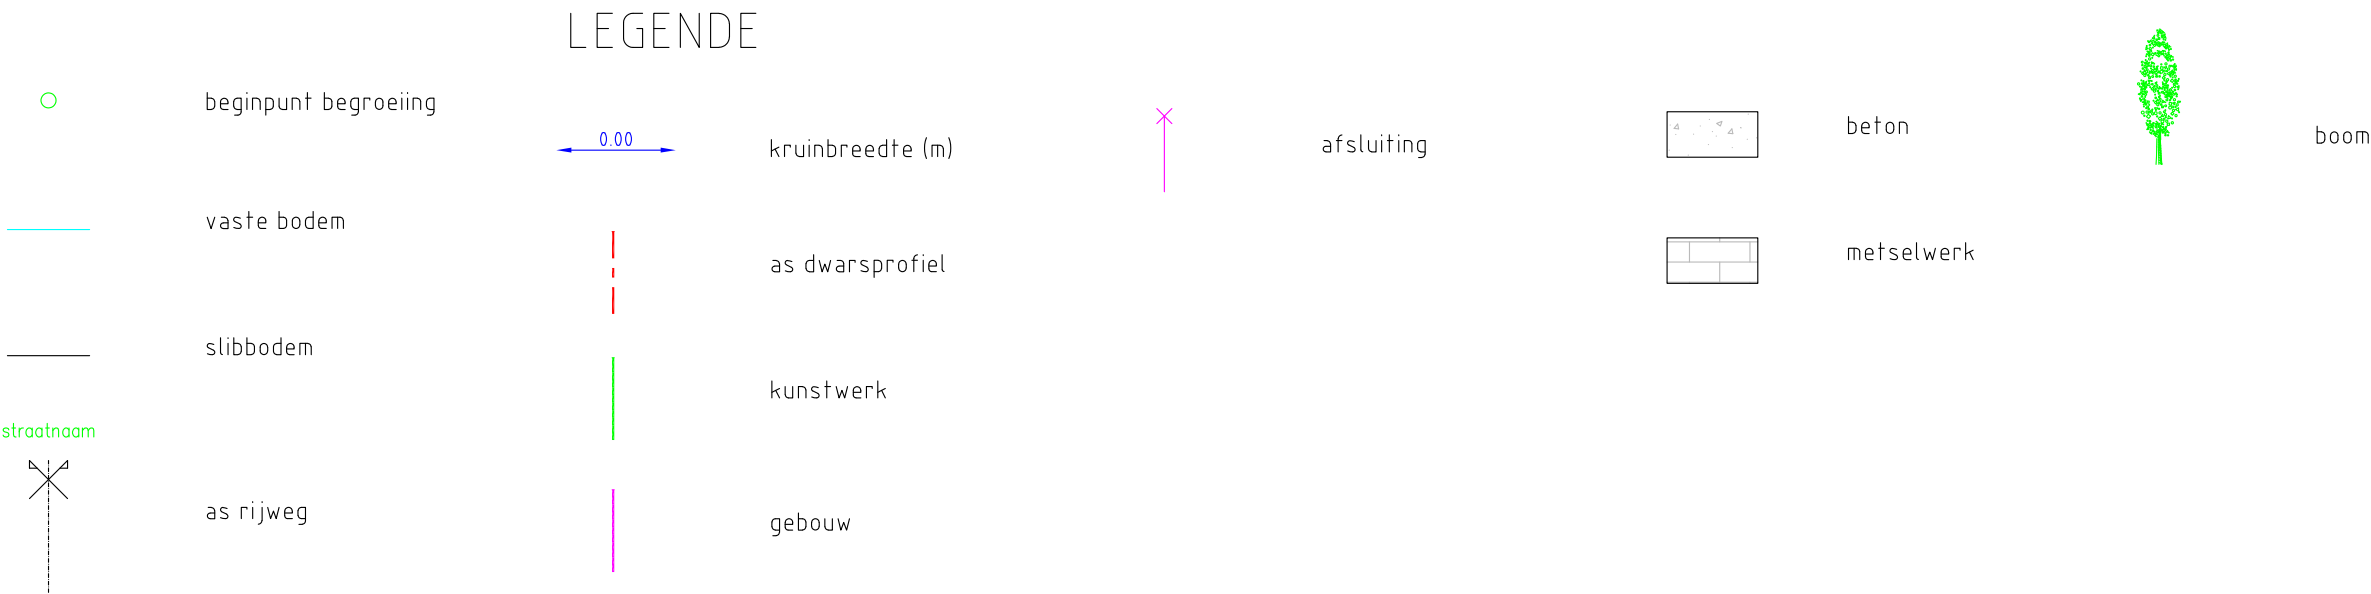

DWARSPROFIEL 128

Hsch 1/100
Lsch 1/100
Vvlak 1.00 T.A.W.

BODEMPEIL	4.73	4.58	4.42	4.18	2.57	2.28	1.84	1.92	2.69	3.44	4.14	4.02	4.07	4.15	4.17
SLIBBODEM						2.28	1.93	2.03	2.69						
CUMULAFSTAND	0.00	5.64	10.60	14.22	16.60	18.69	20.62	20.88	22.76	23.24	24.02	27.63	31.21	35.95	41.40
TUSSENAFSTAND		5.64	4.96	3.62	2.38	2.09	1.93	0.26	1.53	0.48	0.78	3.61	3.58	4.74	5.45