

OS011 BARBIERBEEK (VHAG: 3109)

KRUIBEKE/TEMSE


Dwarsprofiel_140

DWARSPROFIELPLAN

Aangeduide kruinbreedtes zijn indicatief.

Opgemeten in: 2001

Opgemeten volgens bestek: onbekend

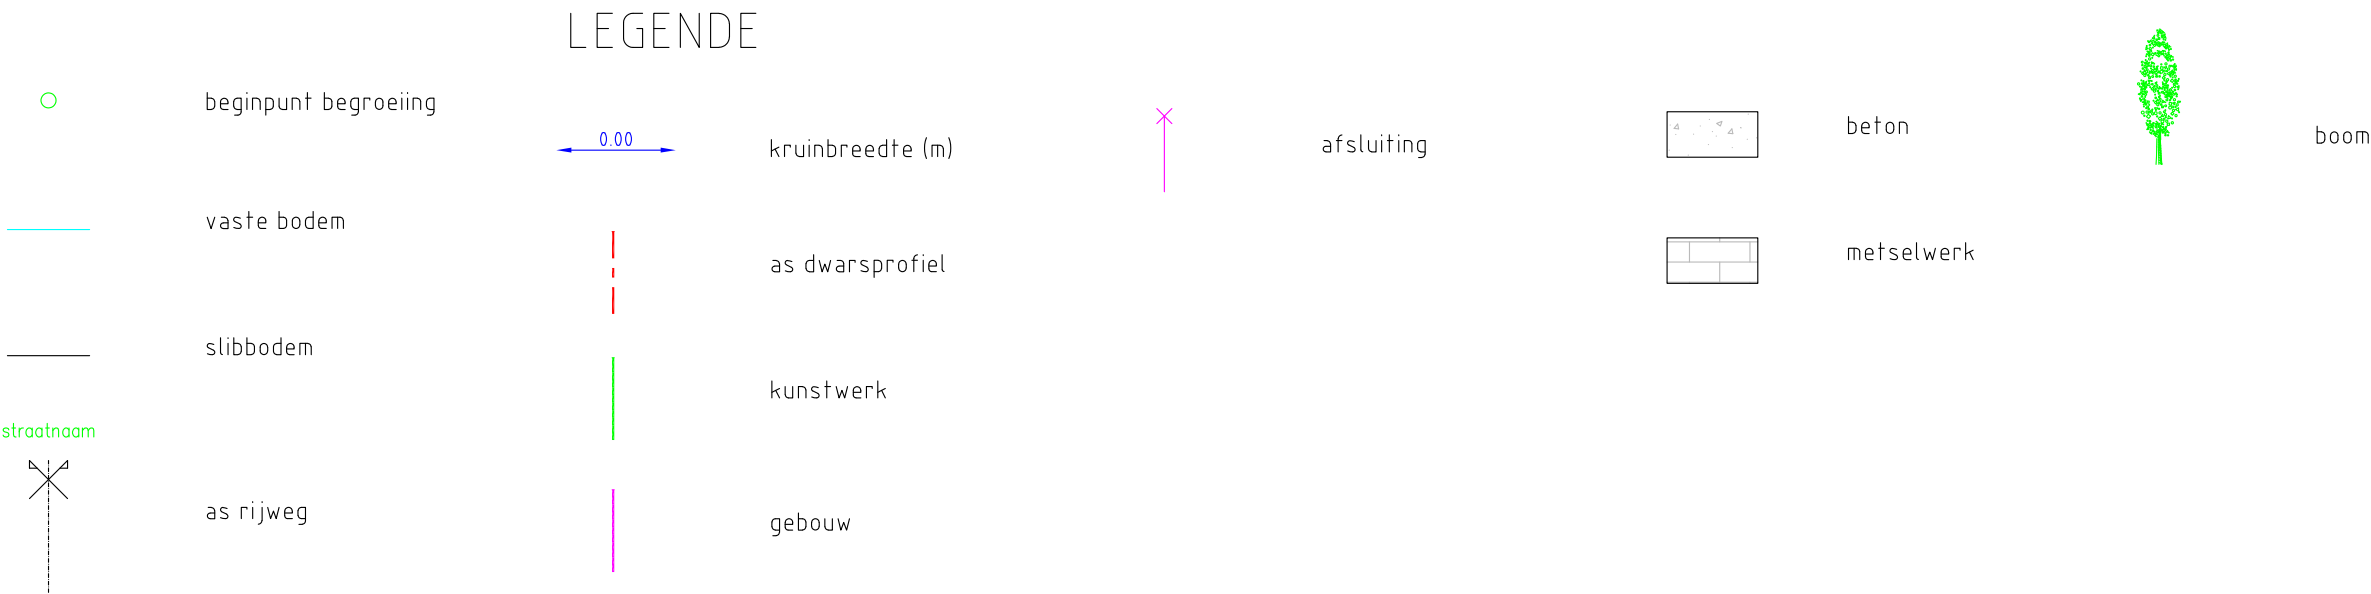

DWARSPROFIEL

140

Hsch 1/100
Lsch 1/100
Vvlak 2.00 T.A.W.

BODEMPEIL	4.74		4.67		4.68		4.61		4.63		4.68		4.68		4.47	3.54	3.28	2.91	2.39	2.31	2.51	2.69	3.99	4.56		4.51		4.49		4.53		4.67		4.73		4.77		4.85		
SLIBBODEM																3.08	2.43	2.34	2.57																					
CUMULAFSTAND	0.00		3.64		6.87		9.51		11.69		13.63		15.48		17.24	17.74	17.88	18.22	18.99	19.74	20.00	20.54	21.24	21.69	22.42		24.06		25.82		27.66		29.55		31.85		34.71		38.42	
TUSSENAFSTAND		3.64		3.23		2.64		2.18		1.94		1.85		1.76	0.50	0.14	0.34	0.77	0.75	0.26	0.54	0.70	0.45	0.73		1.64		1.76		1.84		1.89		2.30		2.86		3.71		