

OS011 BARBIERBEEK (VHAG: 3109)

KRUIBEKE/TEMSE


Dwarsprofiel_217

DWARSPROFIELPLAN

Aangeduide kruinbreedtes zijn indicatief.

Opgemeten in: 2001

Opgemeten volgens bestek: onbekend

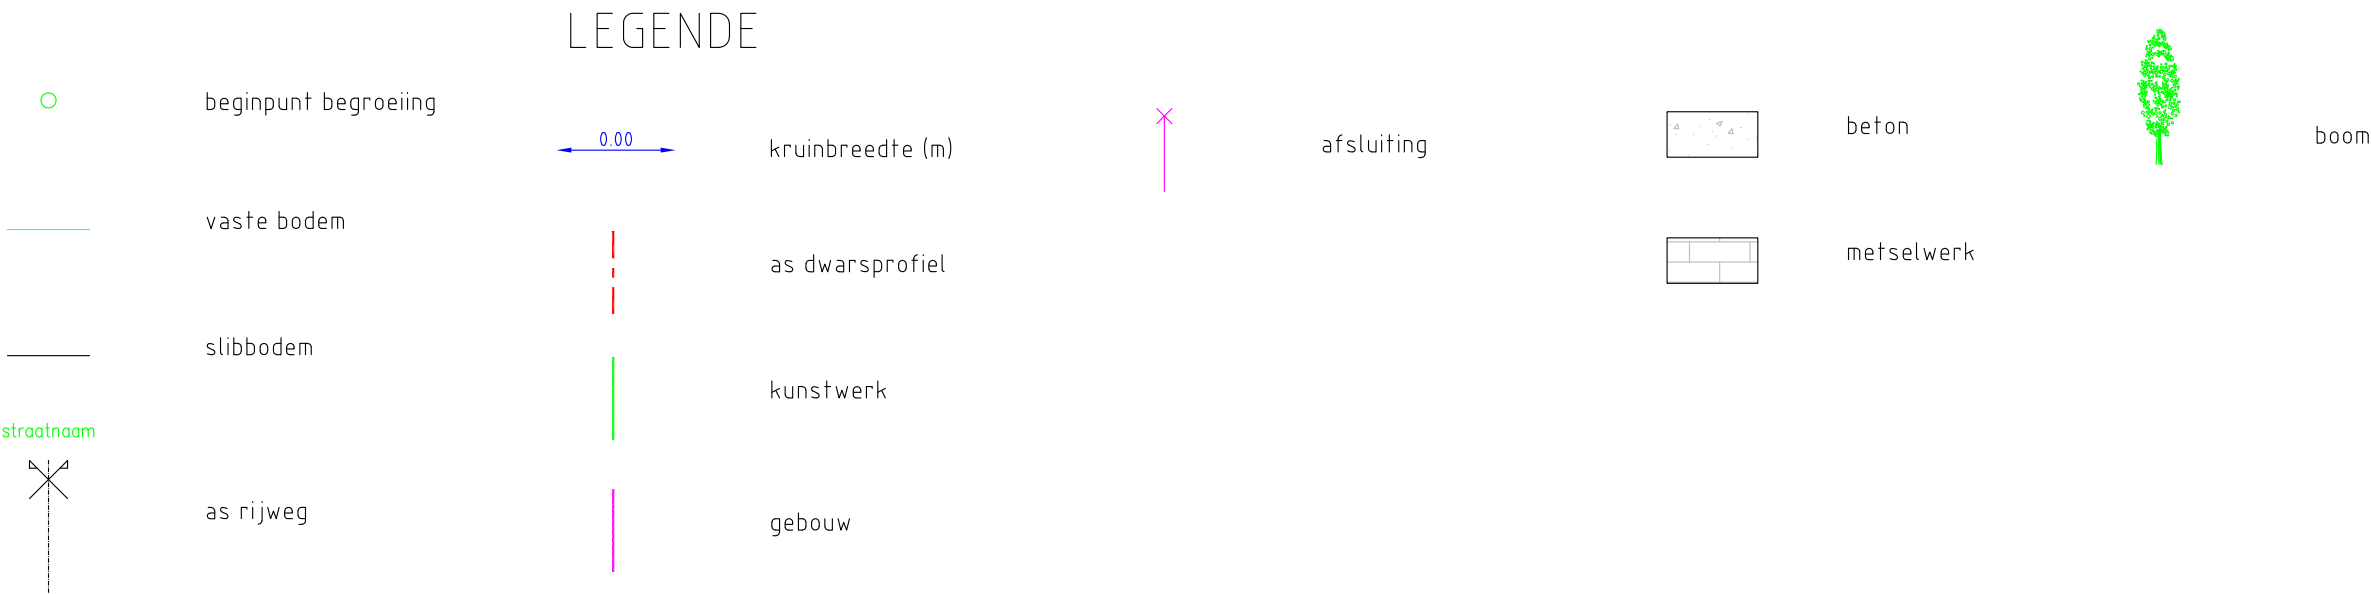

DWARSPROFIEL 217

Hsch 1/100
Lsch 1/100
Vvlak 5.00 T.A.W.

BODEMPEIL	9.29		9.12		9.10		8.86		8.74		8.50	8.25	7.66	6.42	6.02	5.91	5.88	6.21	7.51	7.85		8.03		8.05		8.01		8.02		8.12		8.08		8.16		8.14	
SLIBBODEM														6.44	6.03	5.91	5.97	6.48	6.68																		
CUMULAFSTAND	0.00		3.45		5.75		9.11		11.56		14.32	15.07	16.11	16.78	17.16	18.01	18.33	18.86	19.37	19.80	20.23	21.06	23.10	25.87		28.72	31.35	34.15	36.61	39.10	42.15						
TUSSENAFSTAND		3.45		2.30		3.36		2.45		2.76	0.75	1.04	0.67	0.38	0.85	0.32	0.53	0.51	0.43	0.43	0.83	2.04	2.77	2.85	2.63	2.80	2.46	2.49	3.05								