

OS011 BARBIERBEEK (VHAG: 3109)

KRUIBEKE/TEMSE


Dwarsprofiel_311

DWARSPROFIELPLAN

Aangeduide kruinbreedtes zijn indicatief.

Opgemeten in: 2001

Opgemeten volgens bestek: onbekend

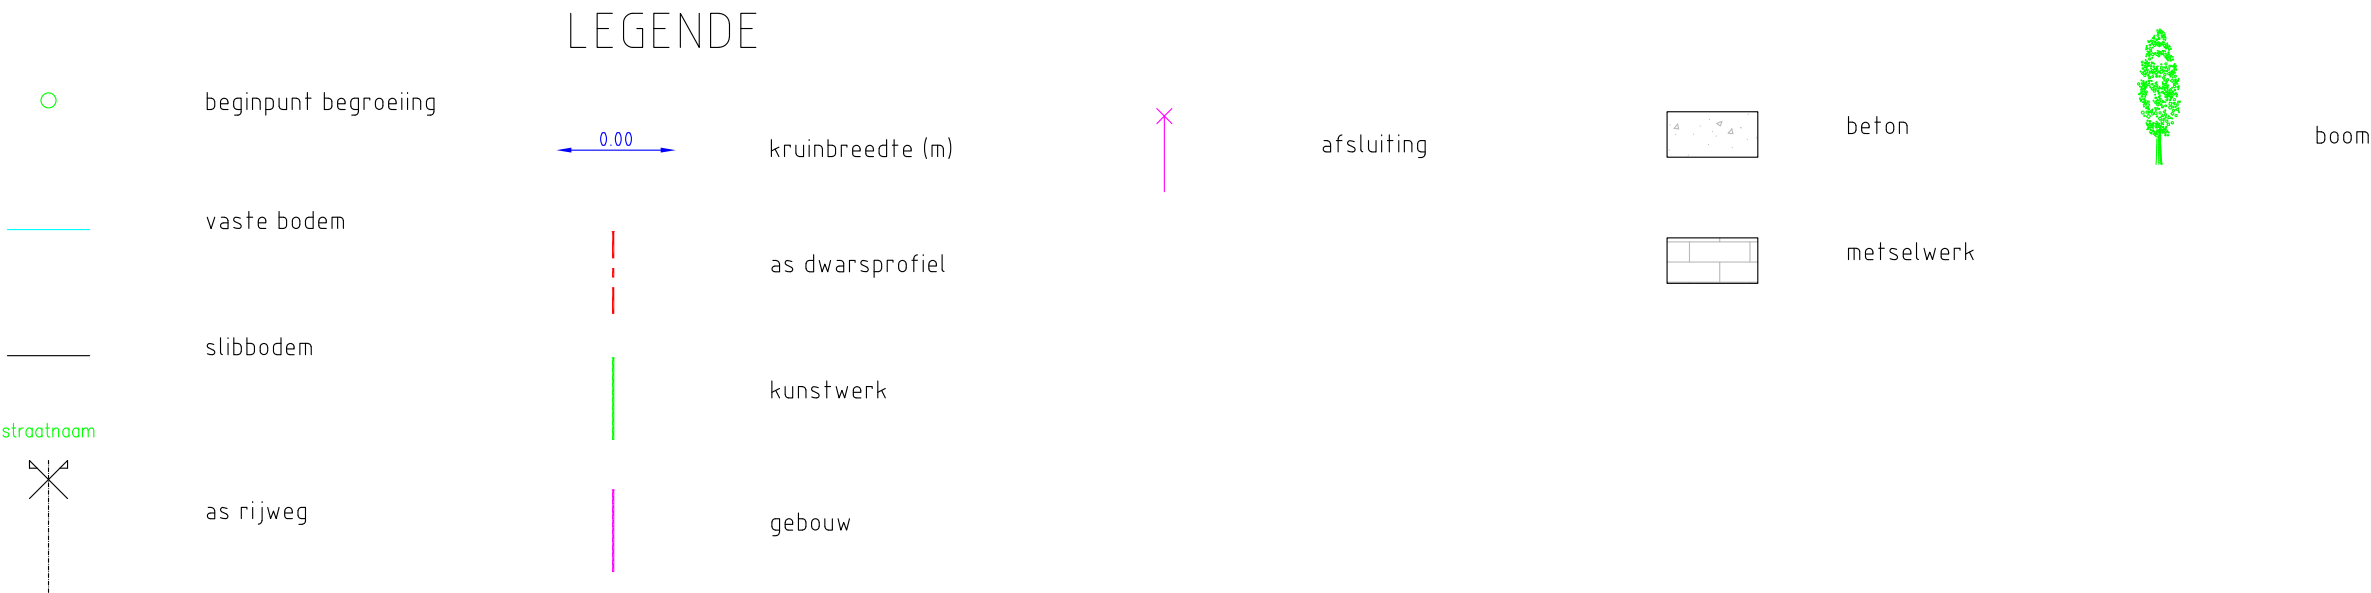

DWARSPROFIEL 311

Hsch 1/100
Lsch 1/100
Vvlak 10.00

T.A.W.

BODEMPEIL	12.95	12.89	12.95	12.92	12.98	12.39	11.16	10.61		10.69	11.36	12.74		12.59	12.58	12.95	12.94
SLIBBODEM							11.27	10.63		10.79	11.46						
CUMULAFSTAND	0.00	4.28	9.44	13.82	16.87	18.97	20.07	20.54	21.57	22.56	23.04	24.37		30.10	32.04	37.15	42.31
TUSSENAFSTAND		4.28	5.16	4.38	3.05	2.10	1.10	0.47	1.03	0.99	0.48	1.33		5.73	1.94	5.11	5.16