

OS011 BARBIERBEEK (VHAG: 3109)

KRUIBEKE/TEMSE


Dwarsprofiel_324

DWARSPROFIELPLAN

Aangeduide kruinbreedtes zijn indicatief.

Opgemeten in: 2001

Opgemeten volgens bestek: onbekend

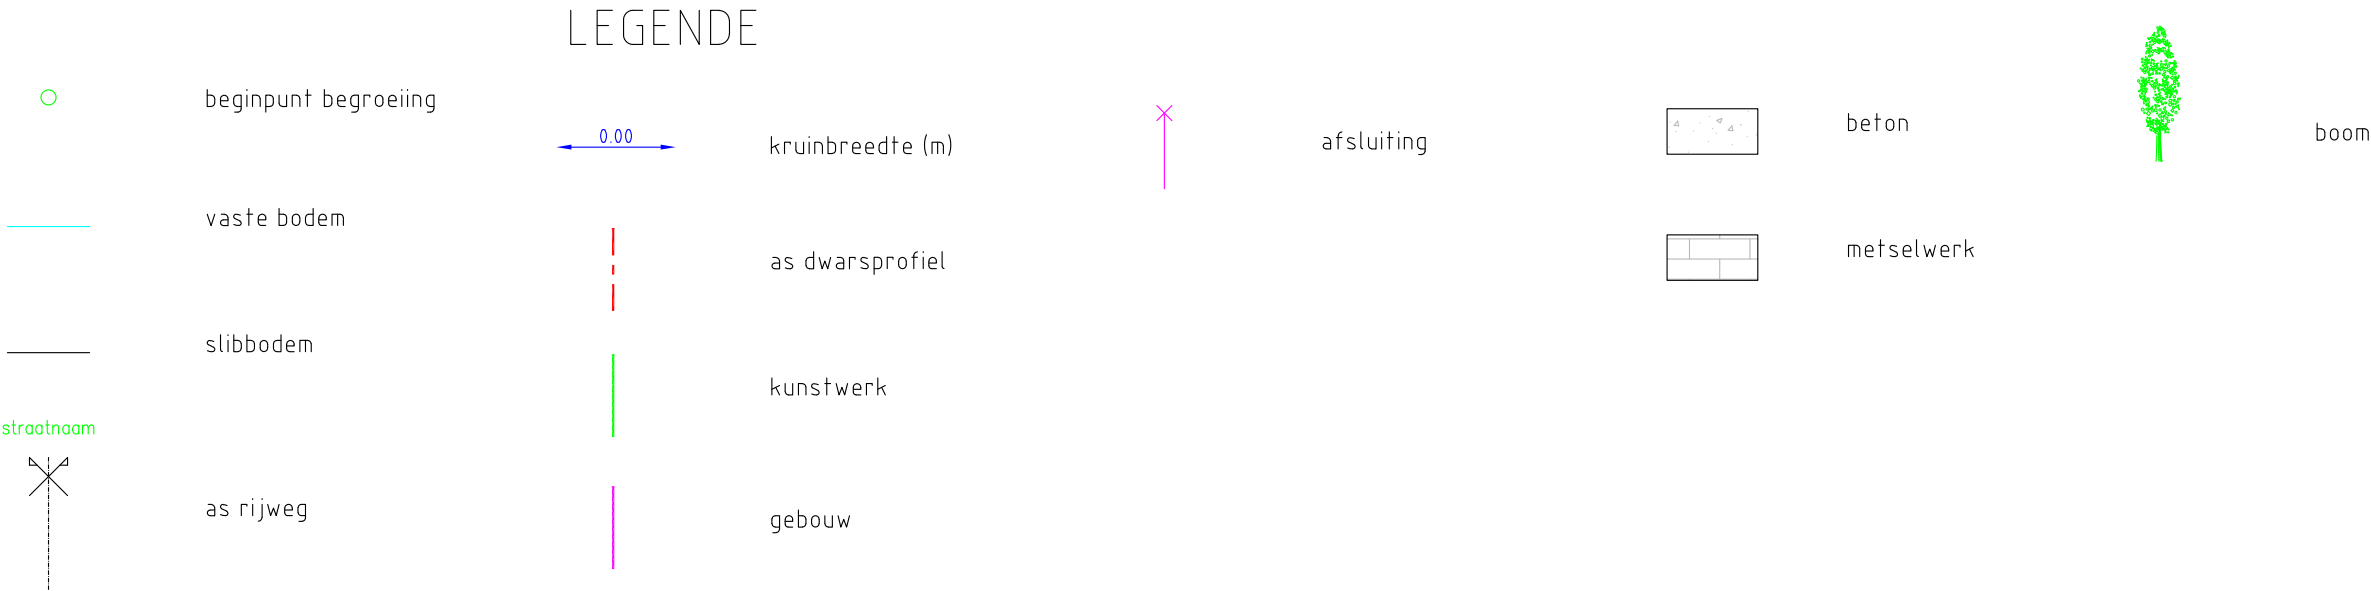

DWARSPROFIEL 324

Hsch 1/100
Lsch 1/100
Vvlak 11.00 T.A.W.

BODEMPEIL	14.07	13.88	13.75	13.64	13.72	13.57	13.04	12.03	11.54	11.58	11.92	13.25	13.45	13.51	13.56	13.56	13.63
SLIBBODEM								12.33	11.75	11.64	12.03						
CUMULAFSTAND	0.00	4.48	9.14	13.88	17.18	20.83	22.21	23.35	24.02	24.56	25.09	25.77	26.96	29.71	32.42	36.41	40.50
TUSSENAFSTAND		4.48	4.66	4.74	3.30	3.65	1.38	1.14	0.67	0.54	0.53	0.68	1.19	2.75	2.71	3.99	4.09