

OS011 BARBIERBEEK (VHAG: 3109)

KRUIBEKE/TEMSE


Dwarsprofiel_368

DWARSPROFIELPLAN

Aangeduide kruinbreedtes zijn indicatief.

Opgemeten in: 2001

Opgemeten volgens bestek: onbekend

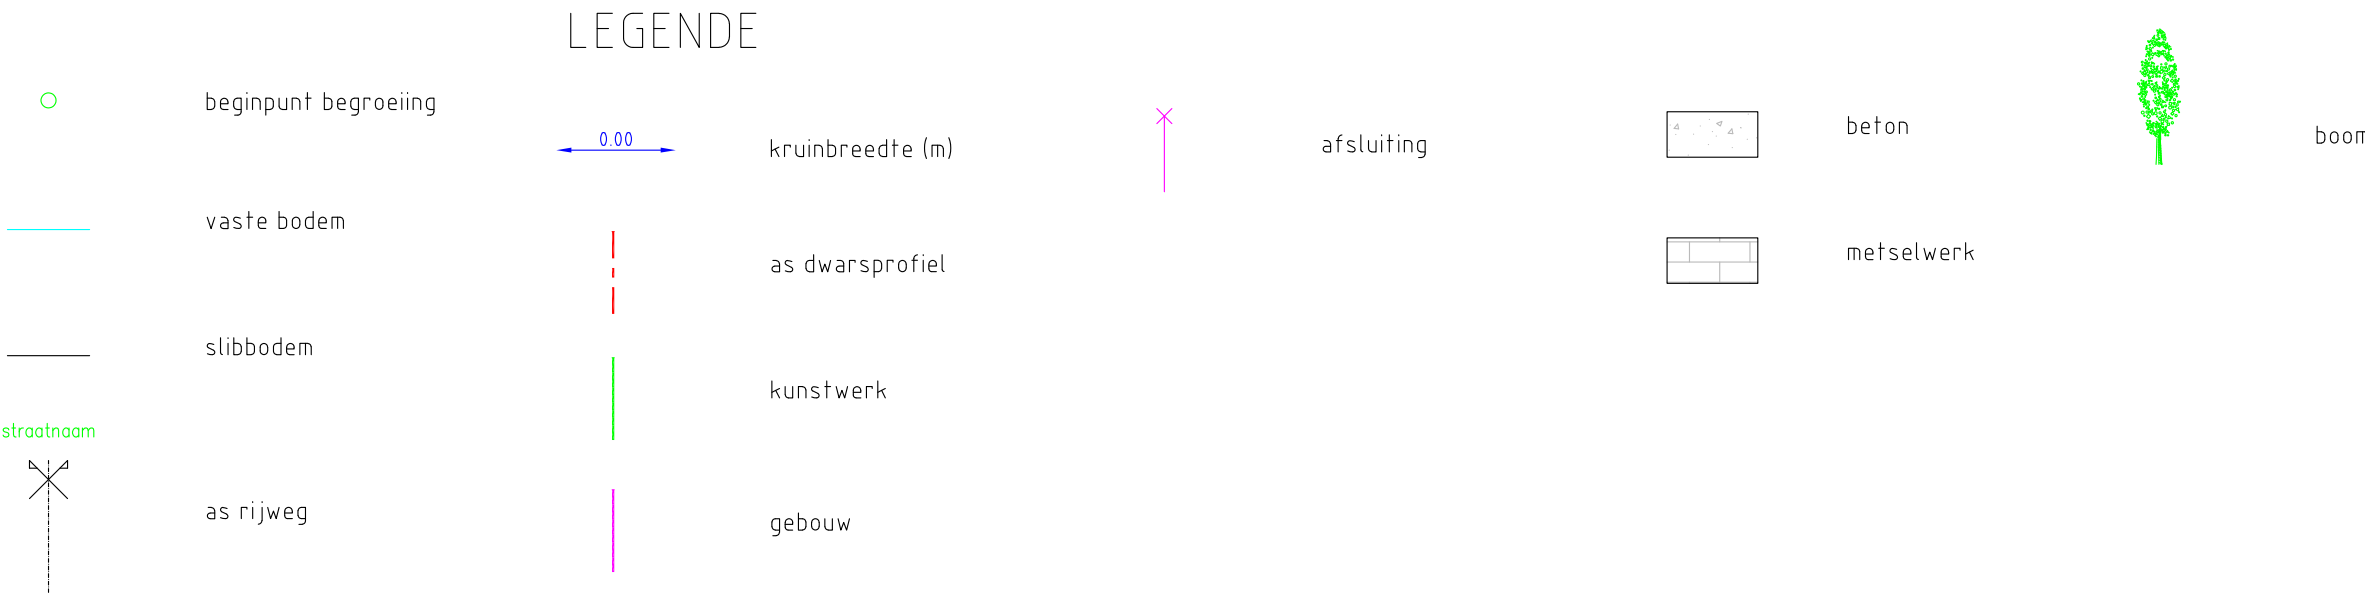

DWARSPROFIEL 368

Hsch 1/100
Lsch 1/100
Vvlak 14.00 T.A.W.

BODEMPEIL	16.99	16.82	16.63	16.51	15.93	14.64	14.45		14.42	14.78	16.77	17.08	17.19	17.29
SLIBBODEM						14.64	14.51		14.51	14.78				
CUMULAFSTAND	0.00	5.37	9.26	17.20	20.74	21.63	22.28	23.07	23.80	24.54	25.52	29.99	37.67	45.37
TUSSENAFSTAND		5.37	3.89	7.94	3.54	0.89	0.65	0.79	0.73	0.74	0.98	4.47	7.68	7.70