

OS011 BARBIERBEEK (VHAG: 3109)

KRUIBEKE/TEMSE


Dwarsprofiel_411

DWARSPROFIELPLAN

Aangeduide kruinbreedtes zijn indicatief.

Opgemeten in: 2001

Opgemeten volgens bestek: onbekend

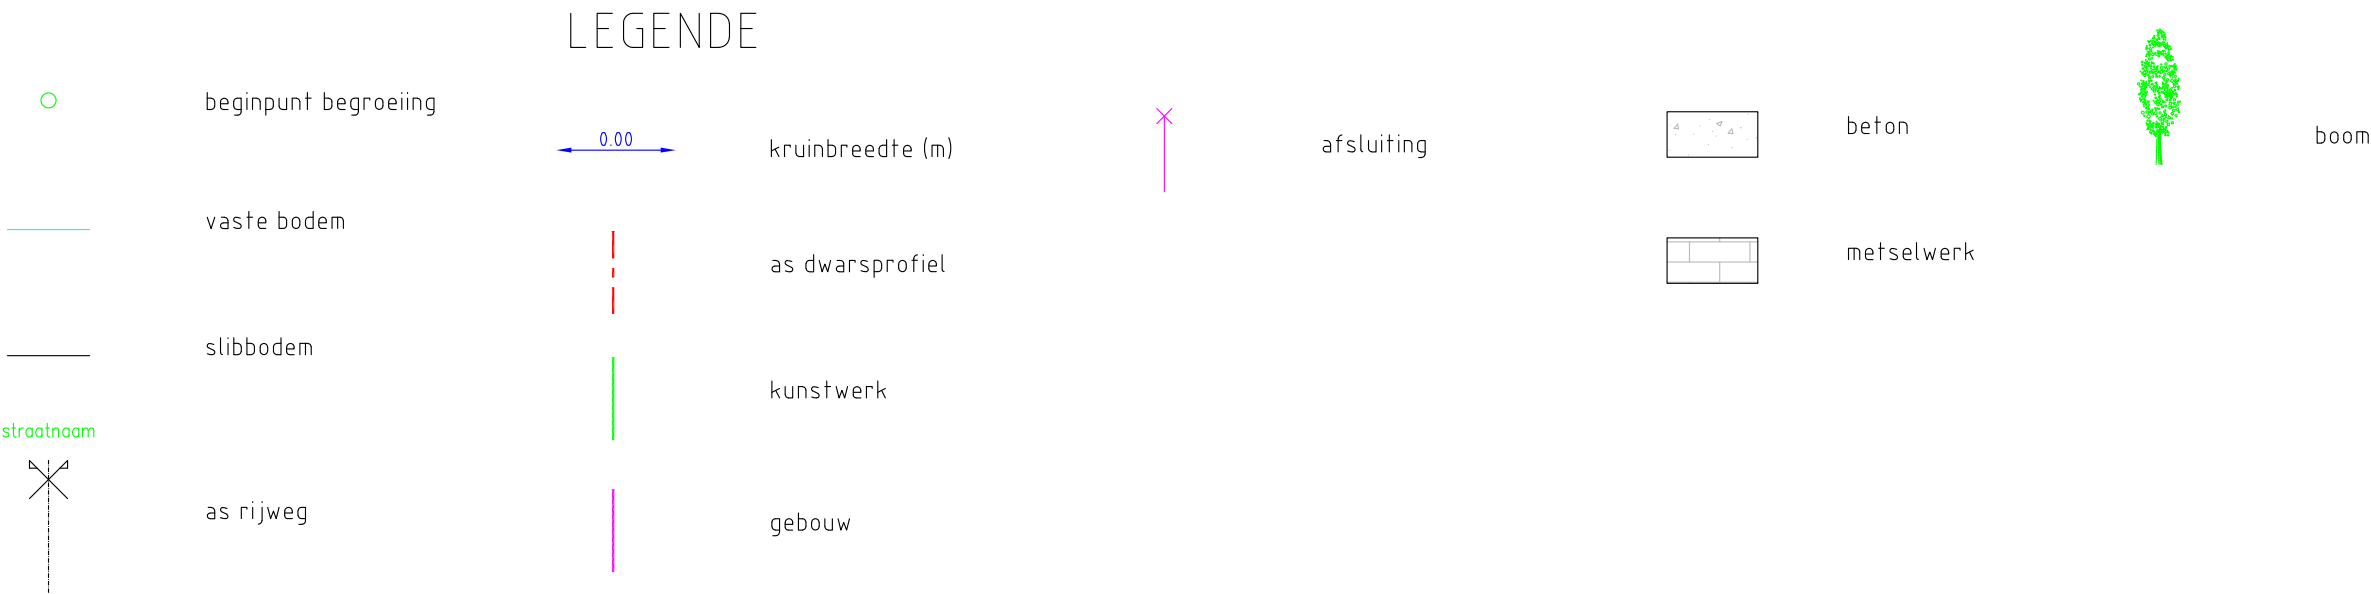

DWARSPROFIEL 411

Hsch 1/100
Lsch 1/100
Vvlak 17.00 T.A.W.

BODEMPEIL	19.72	19.56	19.41	19.32	19.13	18.61	17.90	17.48	17.57	18.34	18.78	19.22	19.30	19.39	19.59	19.67	19.68
SLIBBODEM							17.83	17.48	17.56								
CUMULAFSTAND	0.00	4.87	9.74	14.05	15.26	15.92	16.24	16.96	17.05	17.66	17.96	18.49	19.30	21.39	24.80	29.00	33.89
TUSSENAFSTAND		4.87	4.87	4.31	1.21	0.66	0.32	0.72	0.61	0.30	0.53	0.81	2.09	3.41	4.20	4.89	4.86