

OS011 BARBIERBEEK (VHAG: 3109)

KRUIBEKE/TEMSE


Dwarsprofiel_421

DWARSPROFIELPLAN

Aangeduide kruinbreedtes zijn indicatief.

Opgemeten in: 2001

Opgemeten volgens bestek: onbekend

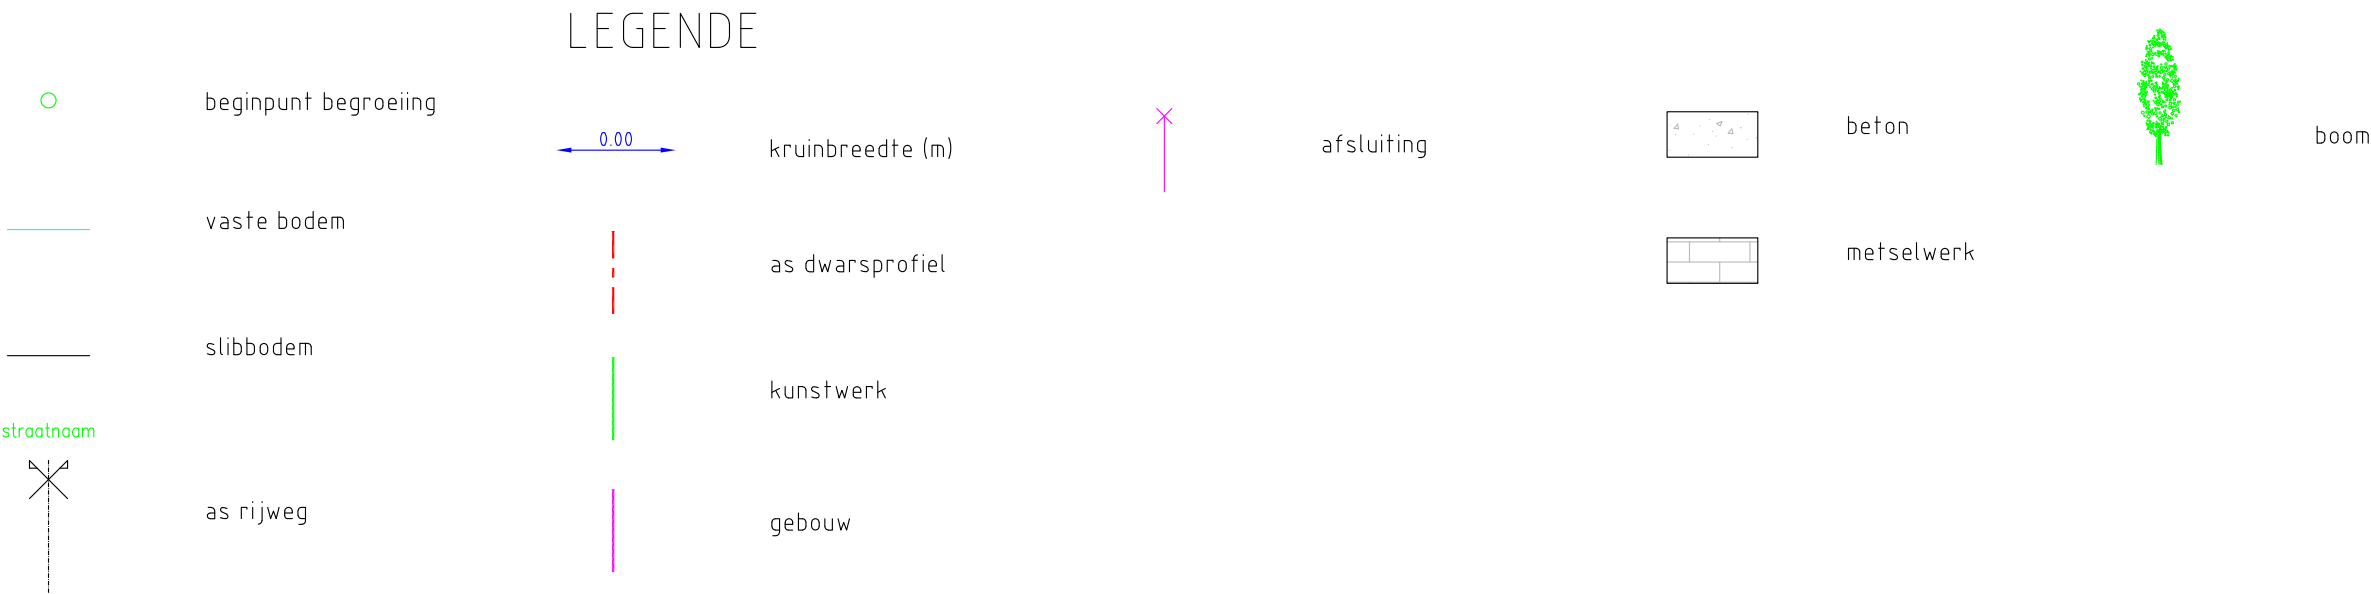

DWARSPROFIEL 421

Hsch 1/100
Lsch 1/100
Vvlak 18.00 T.A.W.

BODEMPEIL	20.91		20.79		20.68		20.63		20.62		20.77	19.87	19.21	19.18	18.76	18.46	18.36	18.36	20.20		20.45		20.61		20.86		21.01	
SLIBBODEM																18.48	18.36											
CUMULAFSTAND	0.00		4.47		9.10		11.57		13.47	14.35	14.95	15.74	15.98	16.00	16.00	16.00	16.00	16.00	18.79		22.62		26.48		31.29		34.72	
TUSSENAFSTAND		4.47		4.63	2.47	1.90	0.88	0.60	0.79	0.24	0.33	0.25	0.25	0.49	0.23	1.25	3.83		3.86	4.81		3.43						