

OS011g (VHAG: 39659)
KRUIBEKE


Dwarsprofiel_103

DWARSPROFIELPLAN

Aangeduide kruinbreedtes zijn indicatief.

Opgemeten in: 2001

Opgemeten volgens bestek: onbekend

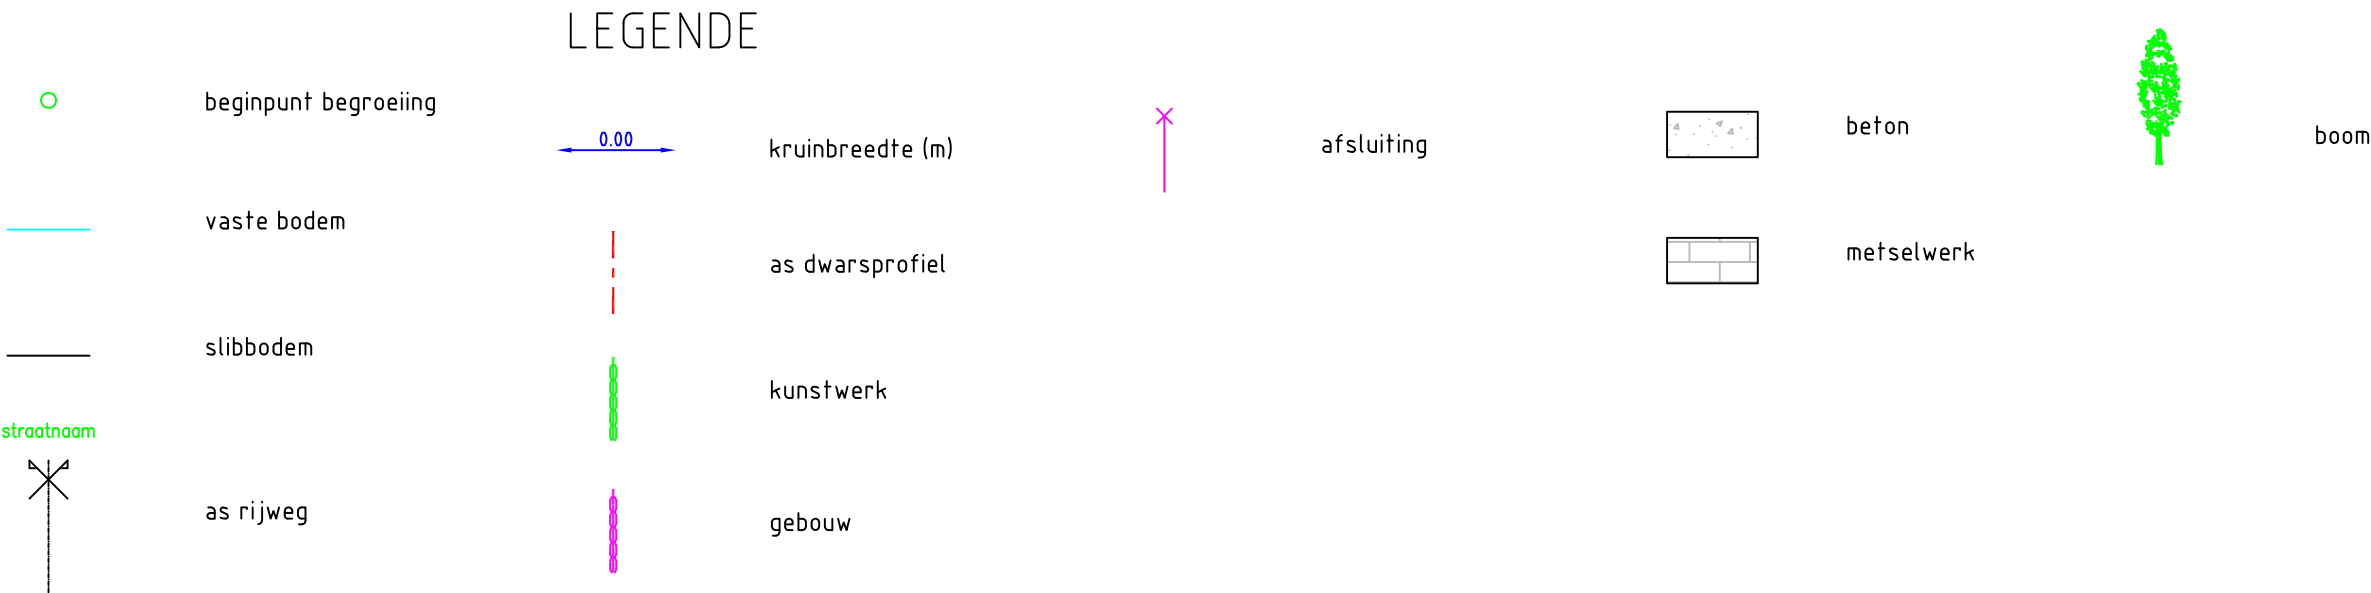

DWARSPROFIEL 103

Hsch 1/100
Lsch 1/100
Vvlak 0.00 T.A.W.

BODEMPEIL	4.31	2.92	2.79	3.00	2.97	2.62	1.36	0.91	0.53	1.43	2.72	2.92	2.92	2.85	2.96	
SLIBBODEM							1.36	0.96	0.58	1.43						
CUMULAFSTAND	0.00	3.27	6.13	9.11	11.15	11.77	12.53	13.64	14.45	14.84	16.37	17.74	20.76	24.20	29.32	34.28
TUSSENAFSTAND		3.27	2.86	2.98	2.04	0.62	0.76	1.11	0.81	0.39	1.53	1.37	3.02	3.44	5.12	4.96