

OS051 DIJKGRACHT

(VHAG: 4105)

BEVEREN

Dwarsprofiel_103


DWARSPROFIELPLAN

Kruinbreedtes zijn indicatief.

Opgemeten in: april 2017

Opgemeten volgens bestek: M-05-001

LEGENDE

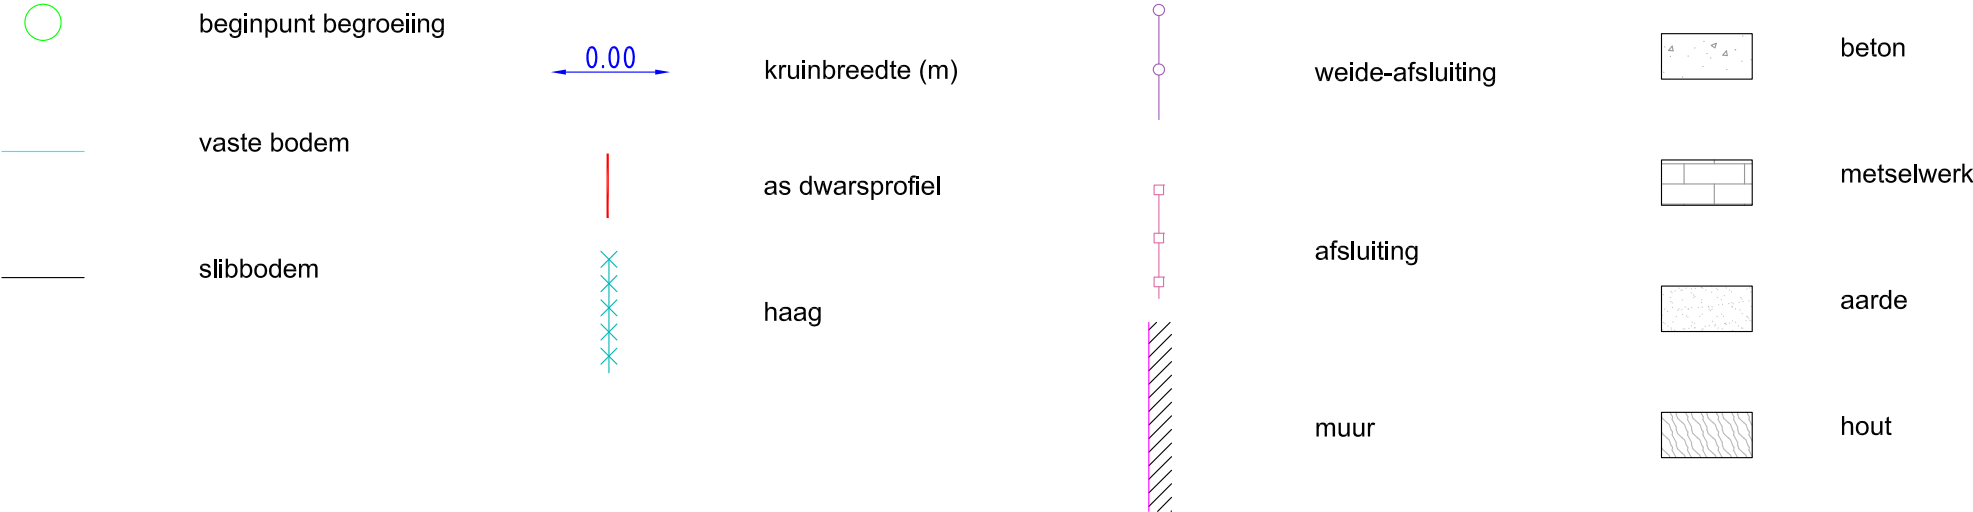

DWARSPROFIEL 103

Km 265.27m
Hsch 1/100
Lsch 1/100
Vvlak 0.00 T.A.W

VASTE BODEMPEIL	4.97	4.92	4.90	4.90	4.87	4.81	4.71	4.68	4.69	4.64	4.64	2.73	2.73	2.65	4.70	4.79	4.81	4.76	4.85	4.83	4.86
SLIB BODEMPEIL										2.72	2.72	2.73	2.75	2.65	4.70	4.79	4.81	4.76	4.85	4.83	4.86
TUSSENAFSTAND		1.96	1.94	1.50	1.18	1.22	0.80	0.81	0.29	0.25	0.38	1.30	1.13	0.27	0.31	0.89	0.87	2.85	1.98	2.70	
KUMULAFSTAND	-11.67	-9.71	-7.77	-6.27	-5.10	-3.88	-3.07	-2.27	-1.96	-1.68	-1.30	0.00	1.13	1.40	1.71	2.03	2.91	3.78	6.63	8.61	11.30