

OS051 DIJKGRACHT

(VHAG: 4105)

BEVEREN

Dwarsprofiel_207


DWARSPROFIELPLAN

Kruinbreedtes zijn indicatief.

Opgemeten in: april 2017

Opgemeten volgens bestek: M-05-001

LEGENDE

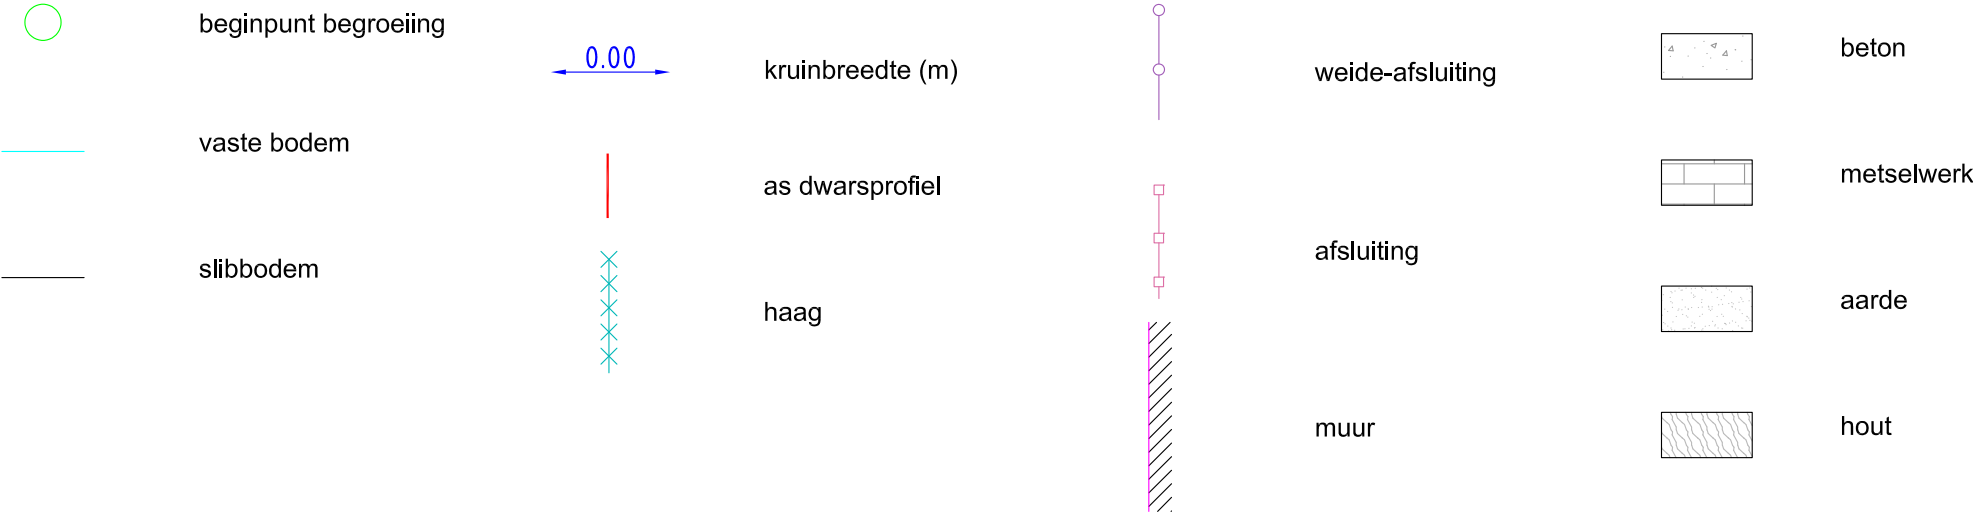

DWARSPROFIEL 207

Km 3607.49m
Hsch 1/100
Lsch 1/100
Vvlak 6.00 T.A.W

VASTE BODEMPEIL	10.83	10.78	10.85	10.82	10.79	10.59	10.50	10.10	9.79	9.60	9.58	9.56	9.54	9.52	9.50	10.76	10.98	11.08	11.16	11.30	11.26	11.36	11.37	11.46	
SLIB BODEMPEIL	9.00																								
TUSSENAFSTAND	2.40	2.57	2.17	1.98	1.77	0.33	1.40	0.41	0.38	0.25	0.30	0.30	0.39	0.57	1.42	1.87	0.45	1.46	2.62	3.38	3.57				
KUMULAFSTAND	-12.82	-10.43	-7.86	-5.68	-3.71	-1.94	-1.61	-1.30	-0.91	-0.48	0.25	0.75	0.78	0.86	0.97	1.42	1.81	2.38	3.81	5.68	6.13	7.59	10.21	13.59	17.16