

OS051 DIJKGRACHT

(VHAG: 4105)

BEVEREN

Dwarsprofiel_257


DWARSPROFIELPLAN

Kruinbreedtes zijn indicatief.

Opgemeten in: april 2017

Opgemeten volgens bestek: M-05-001

LEGENDE

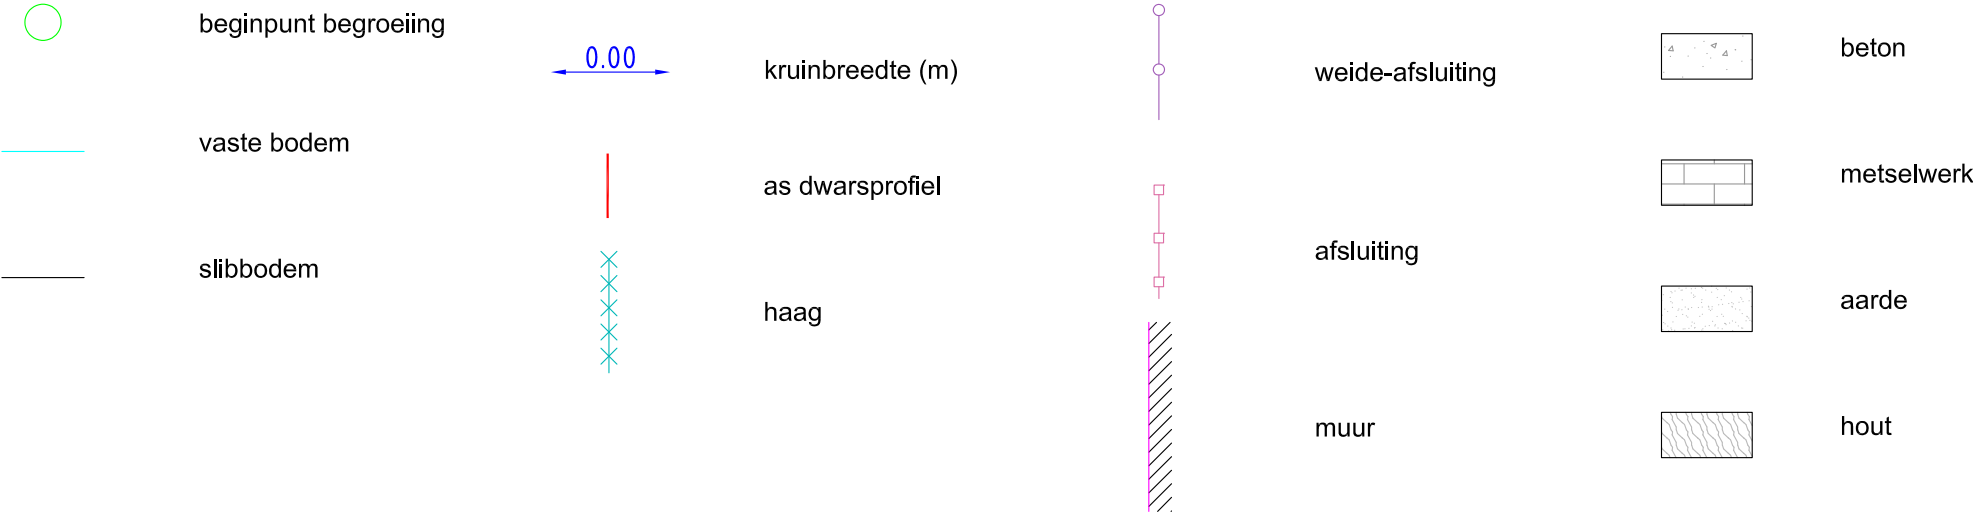

DWARSPROFIEL 257

Km 4864.70m
Hsch 1/100
Lsch 1/100
Vvlak 9.00 T.A.W

VASTE BODEMPEIL	13.31	13.31	13.25	13.24	13.22	13.22	13.22	13.20	13.22	13.17	13.12	13.04	12.98	12.98	12.67	12.41	12.41	11.98	11.73	11.81	12.09	12.50	12.74	12.84	12.82	12.85	12.86	12.94	12.87	12.89	12.97	12.95	12.91	12.89	12.95	12.99	13.01	13.05	
SLIB BODEMPEIL																																							
TUSSENAFSTAND		1.00	1.02	1.39	1.44	1.26	1.26	1.10	1.03	0.64	0.55	0.32	0.21	0.21	0.21	0.20	0.20	0.22	0.22	0.22	0.22	0.22	0.22	0.22	0.22	0.22	0.22	0.22	0.22	0.22	0.22	0.22	0.22	0.22	0.22	0.22	0.22	0.22	
KUMULAFSTAND	-12.96	-11.96	-10.94	-9.56	-8.12	-6.86	-5.60	-4.50	-3.47	-2.83	-2.27	-1.95	-1.73	-1.51	-1.30	-1.09	-0.88	-0.67	-0.46	-0.25	0.00	0.25	0.50	0.75	1.00	1.25	1.50	1.75	2.00	2.25	2.50	2.75	3.00	3.25	3.50	3.75	4.00	4.25	4.50