

Dwarsprofiel_192



DWARSPROFIELPLAN

Aangeduide kruinbreedtes zijn indicatie

Opgemeten in: 2004

Opgemeten volgens bestek: TO-57-011

LEGENDE

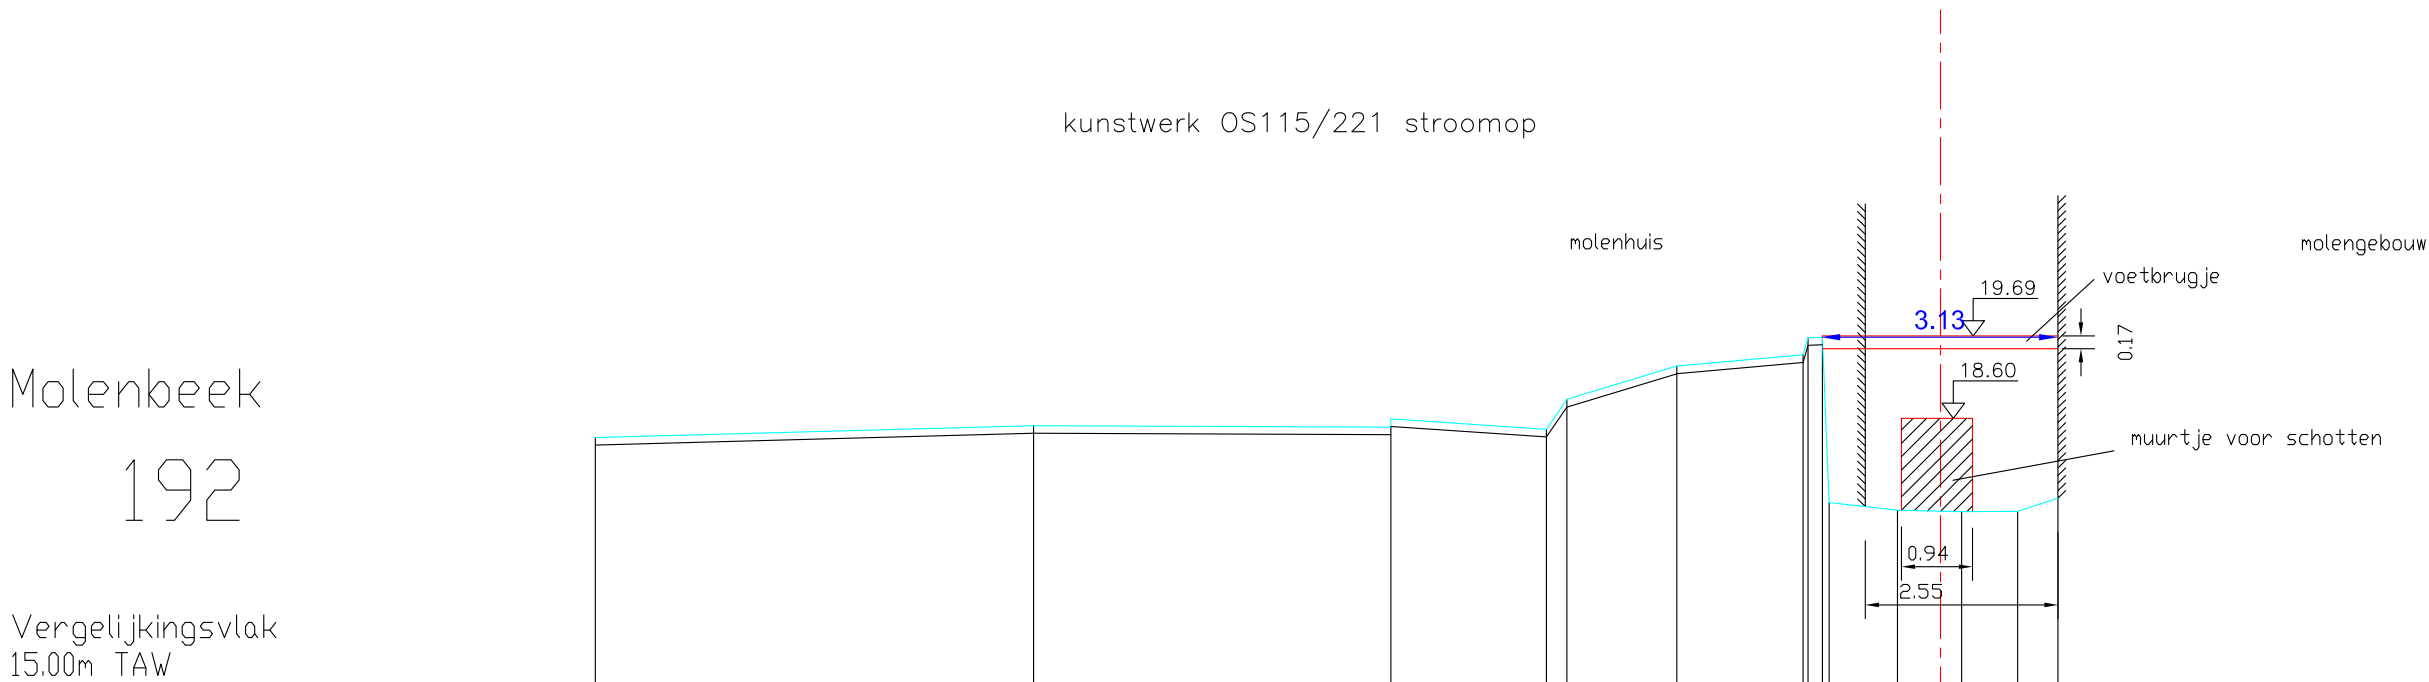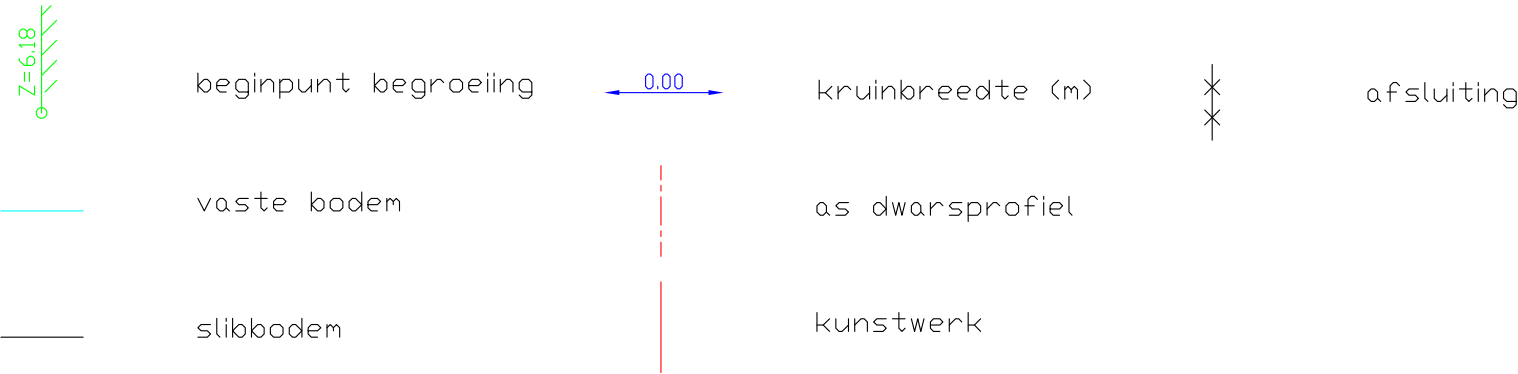

Bestaande hoogten Vaste bodem	18.35	18.50	18.48 18.59	18.45 18.85	19.29	19.44 19.66	19.67 17.49	17.39	17.37	17.37	17.54
Slibbodem											
Tussenafstanden		5.80	4.73	2.06	1.27	1.46	1.67	1.19 0.90	0.85	0.74	0.53
Samengetelde afstanden	-17.79	-12.00	-7.27	-5.21	-4.94	-3.49	-1.82 -1.56	-1.19 -1.47	-0.57	0.28	1.02 1.55