

Dwarsprofiel_3


DWARSPROFIELPLAN

Aangeduide kruinbreedtes zijn indicatie

Opgemeten in: 2004

Opgemeten volgens bestek: TO-57-011

LEGENDE

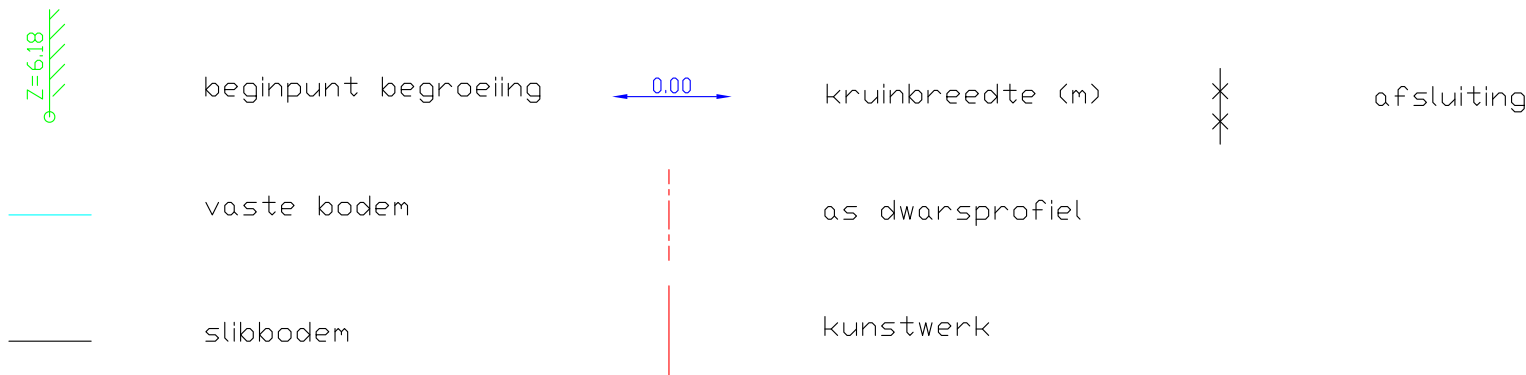

Vergelijkingsvlak
-1.00m TAW

Bestaande hoogten Vaste bodem	570	569	569	567	564	549	558	560	545	528	462	372	297	212	199	195	189	198	194	256	442	466	507	531	517	517	518	502	521	536	544	542
Slibbodem																																
Tussenafstanden		3.40	3.04	2.84	2.81	2.65	2.74	2.82	2.70	0.85	1.66	1.13	0.64	0.95	0.87	0.62	0.93	0.76	0.66	0.67	1.42	0.94	1.09	0.68	1.41	2.41	2.18	2.72	2.82	2.97	2.99	2.45
Samengetelde afstanden	-29.47	-26.07	-23.03	-20.19	-17.38	-14.73	-11.99	-9.17	-6.47	-5.63	-3.97	-2.84	-2.20	-1.25	-0.38	0.24	1.17	1.93	2.59	3.26	4.69	5.63	6.72	7.40	8.81	11.22	13.40	16.11	18.93	21.90	24.89	27.34