

Dwarsprofiel_67


DWARSPROFIELPLAN

Aangeduide kruinbreedtes zijn indicatief.

Opgemeten in: 2004

Opgemeten volgens bestek: TO-57-011

LEGENDE

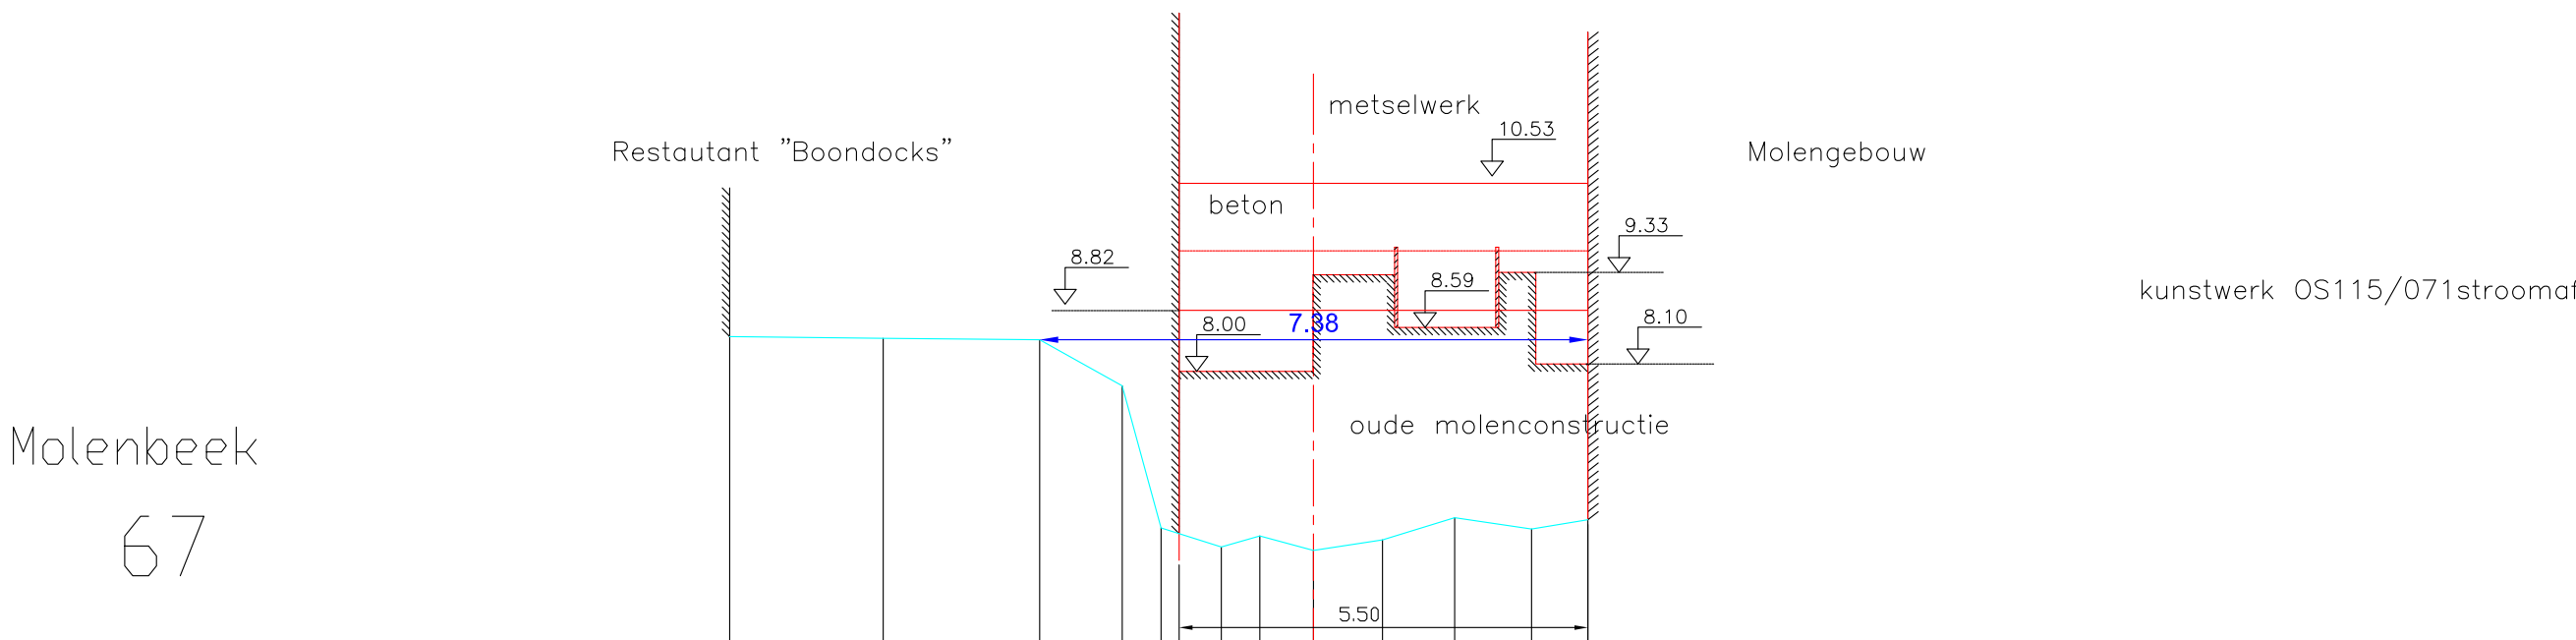

Bestaande hoogten Vaste bodem	8.47	8.45	8.43	7.81	5.89	5.64	5.79	5.59	5.73	6.03	5.88	6.00
Slibbodem												
Tussenafstanden		2.07	2.11	1.11	5.2	0.81	5.2	0.72	0.93	0.97	1.03	0.76
Samengetelde afstanden	-7.86	-5.79	-3.69	-2.57	-2.05	-1.24	-7.2	0.00	0.93	1.90	2.93	3.69