

OS120 ZIJPBEEK

(VHAG: 5469)

LEDE

Dwarsprofiel_34


DWARSPROFIELPLAN

Aangeduide kruinbreedtes zijn indicatief.

Opgemeten in: 2004

Opgemeten volgens bestek: TO-57-011

LEGENDE

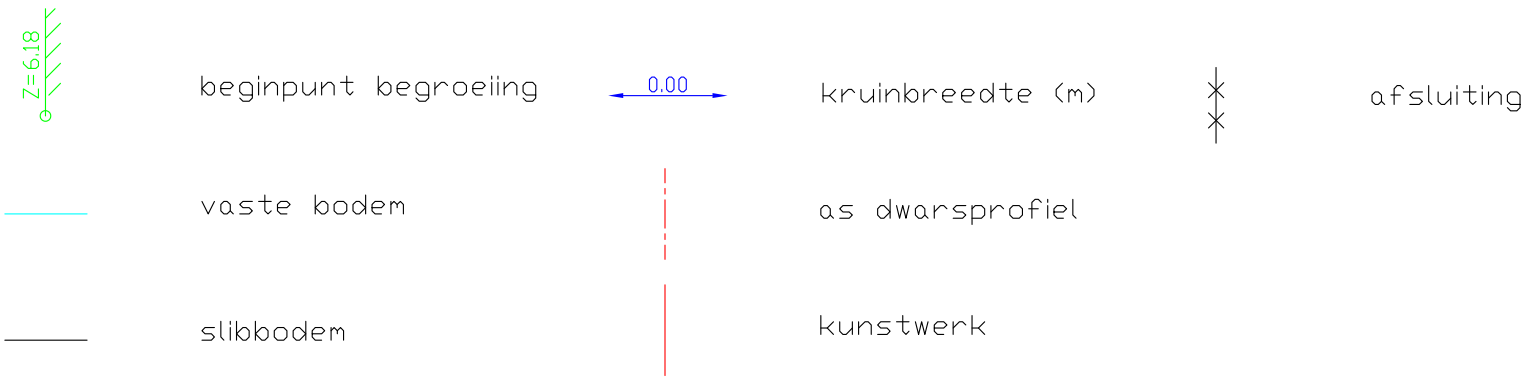

Zijpbeek
34

Vergelijkingsvlak
22.00m TAW

Bestaande hoogten Vaste bodem	25.97		25.87		25.84		25.77		25.74		25.67		25.66		25.82		25.65	24.94	24.65	24.53	24.49		25.66		25.76		25.64		25.69		25.81		25.82		25.89		25.96		25.89		27.66	
Slibbodem	
Tussenafstanden		2.64		2.49		2.34		2.58		2.77		2.31		2.45		2.34	0.84	2.34	0.33	0.73		2.26		2.50		2.54		2.53		2.99		2.59		2.72		2.07		3.28				
Samengetelde afstanden	-21.17		-18.53		-16.04		-13.69		-11.11		-8.34		-6.02		-3.58		-1.23	-0.39	-0.16	-0.07	0.50	1.23		3.49		5.99		8.54		11.07		14.06		16.65		19.37		21.43		24.71		