

OS133a DRIESESLOOT
(VHAG: 5825)
WICHELEN

Dwarsprofiel_30

DWARSPROFIELPLAN

Opgemeten in: 2000

Opgemeten volgens bestek: L 4000 S 0001 G

LEGENDE

- vaste bodem

slibbodem

0.00

kruinbreedte (m)


as dwarsprofiel

gebouw/kunstwerk

afsluiting algemeen
- DRIESESLOOT

30

Vergelijkingsvlak
-1.00m TAW

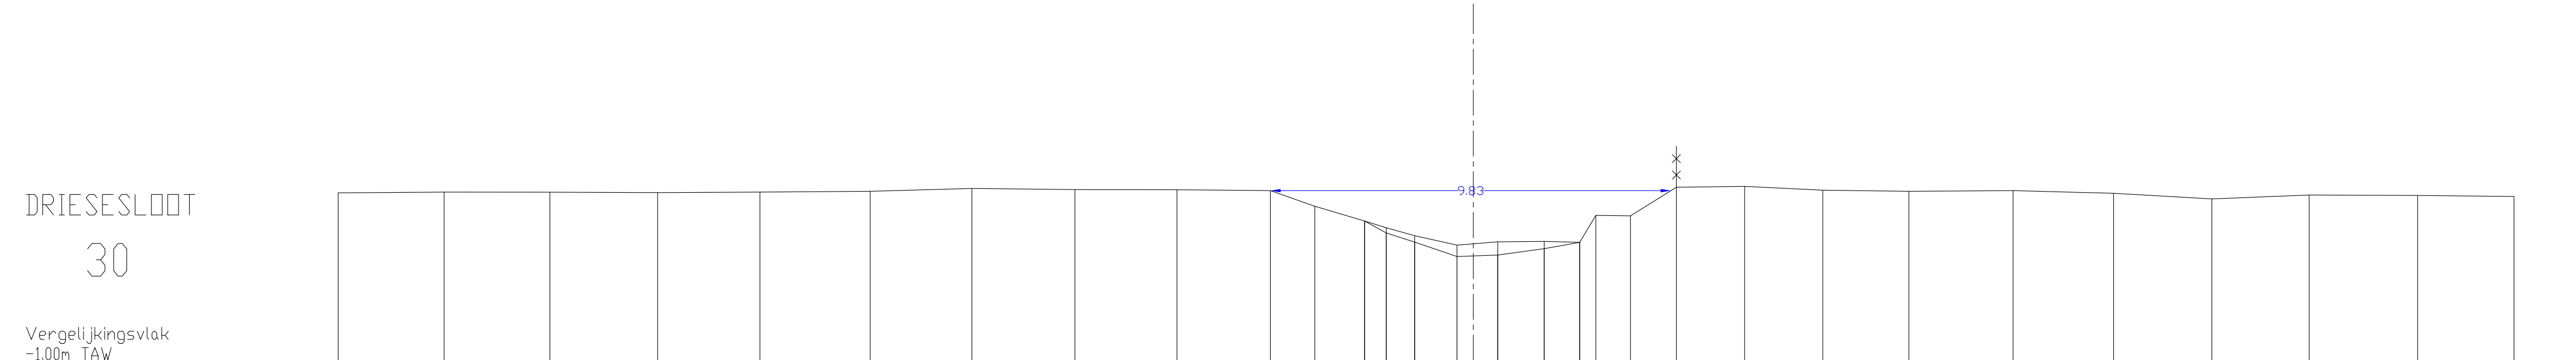

Bestaande hoogten Vaste bodem	3.29	3.31	3.31	3.30	3.31	3.33	3.40	3.37	3.37	3.35	2.96	2.60	2.31	2.08	1.73	1.77	1.92	2.08	2.74	2.73	3.43	3.45	3.36	3.33	3.35	3.28	3.14	3.24	3.23	3.20	
Slibbodem												2.44	2.44	2.24	2.01	2.09	2.10	2.08													
Tussenafstanden		2.60	2.59	2.64	2.51	2.71	2.50	2.53	2.50	2.29	1.09	1.22	0.53	0.70	1.04	1.00	1.14	0.87	1.40	0.85	1.13	1.67	1.92	2.11	2.56	2.47	2.41	2.39	2.66	2.36	
Samengetelde afstanden	-27.85	-25.25	-22.66	-20.01	-17.50	-14.80	-12.30	-9.78	-7.27	-4.98	-3.89	-2.67	-2.14	-1.44	-0.40	0.60	1.74	2.61	3.01	3.86	4.98	6.66	8.57	10.69	13.24	15.71	18.12	20.51	23.17	25.53	
- Aangeduide kruinbreedtes zijn indicatief.