

Dwarsprofiel_6


DWARSPROFIELPLAN

Aangeduide kruinbreedtes zijn indicatief.

Opgemeten in: december 2018


Opgemeten volgens bestek: TO 2013-02

LEGENDE

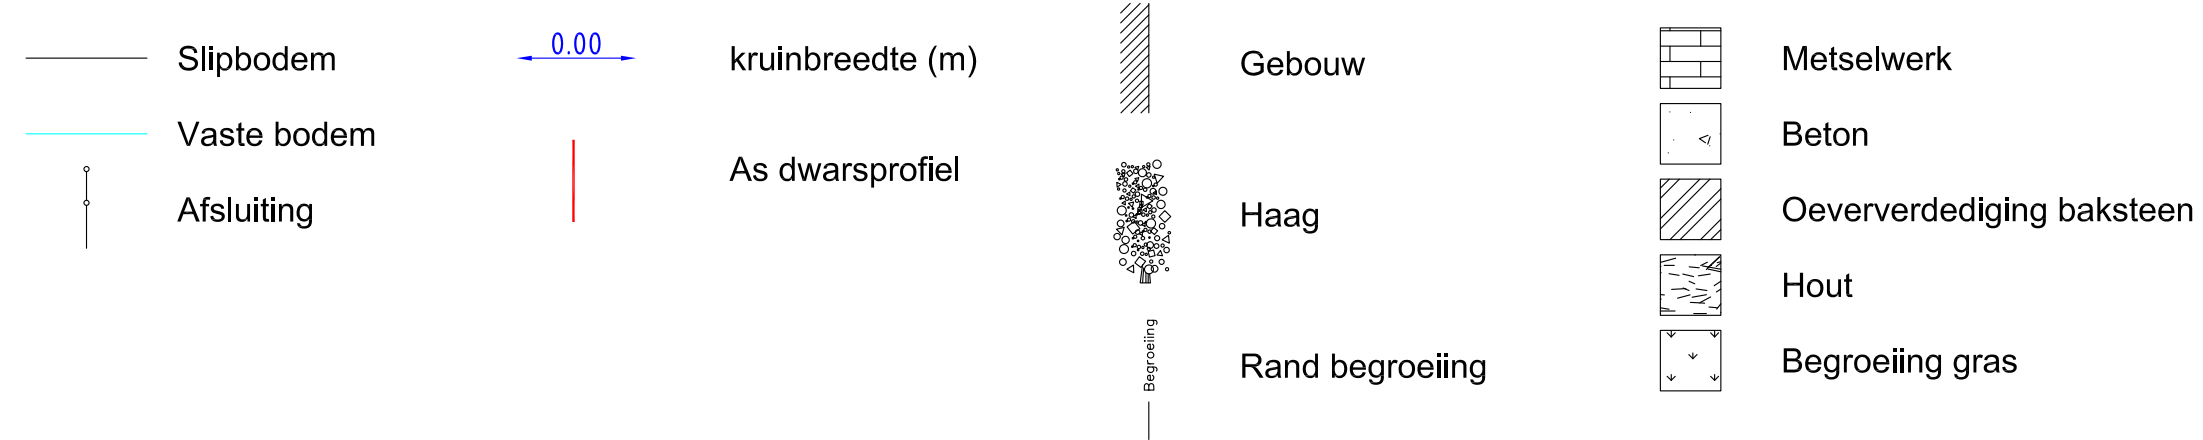

DWARSPROFIEL 6

Km	189.82m
Hsch	1/100
Lsch	1/100
Vvlak	16.00T.A.W.

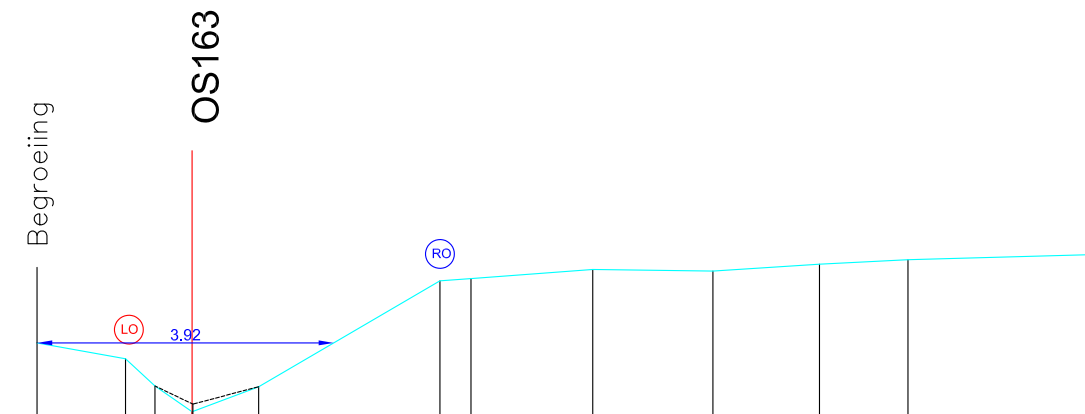

VASTE BODEMPEIL	18.46	18.25	17.89	17.55	17.88	19.28	19.31	19.43	19.41	19.50	19.56	19.63	
SLIB BODEMPEIL			17.89	17.65	17.88								
TUSSENAFSTAND		1.17	0.39	0.49	0.88	2.40	0.41	1.61	1.59	1.41	1.17	2.53	
KUMULAFSTAND	-2.05	-0.88	-0.49	0.00	0.88	3.28	3.69	5.30	6.89	8.30	9.47	12.00	