


DWARSPROFIELPLAN

Opgemeten volgens bestek: T02013-02

Begroeiing gras

Km	300.38m
Hsch	1/100
Lsch	1/100
Vvlak	20.00T.A.W.

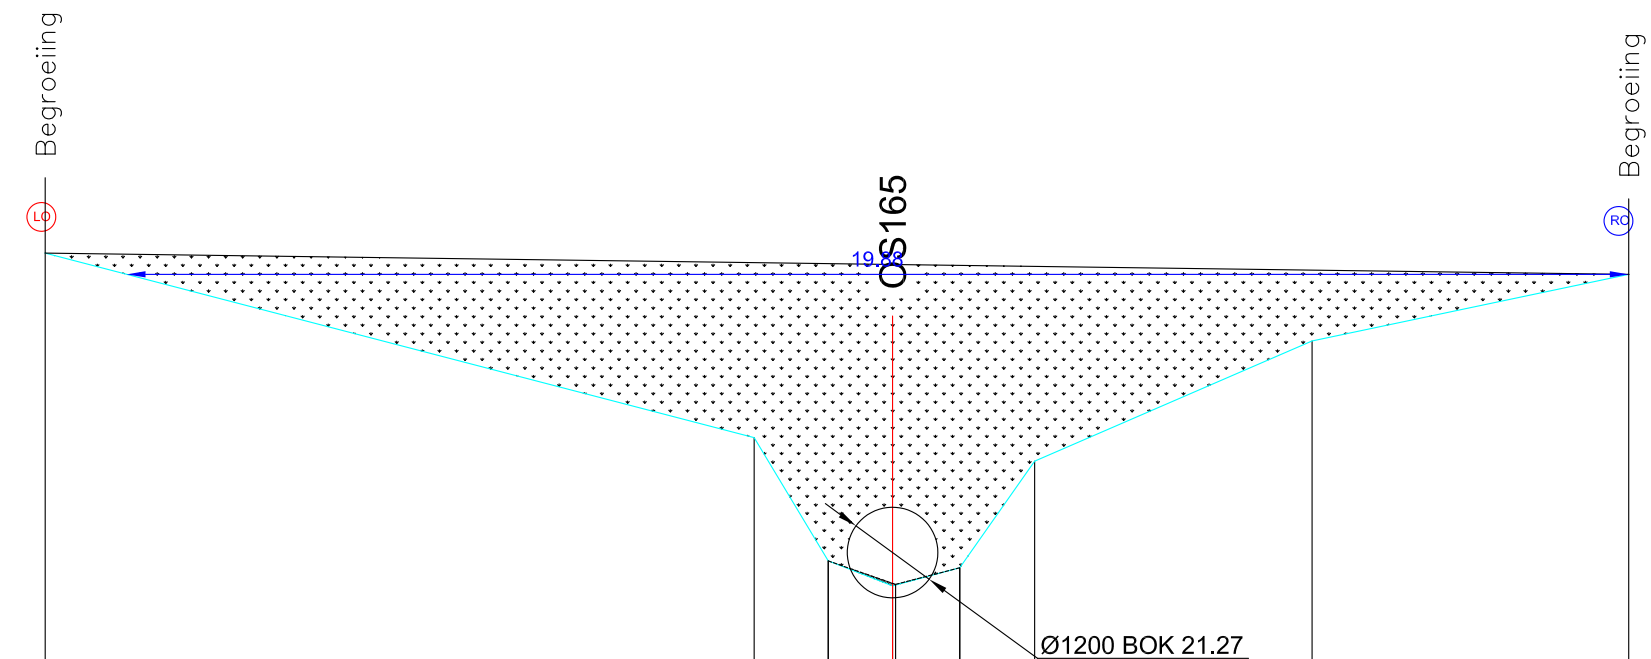

VASTE BODEMPEIL	25.83	23.39	21.76	21.43	21.67	23.08	24.67	25.55	
SLIB BODEMPEIL			21.76	21.45	21.67				
TUSSENAFSTAND	1.29	9.38	0.98	0.85	0.89	0.99	3.67	4.19	
KUMULAFSTAND	-11.21	-1.83	-0.85	0.00	0.89	1.88	5.55	9.74	