

LEGENDE

- beginpunt begroeiing

0.00

kruinbreedte (m)

metselwerk
- vaste bodem

as dwarsprofiel
- slibbodem

gebouw

OS216 ZWARTE KOBENSBEEK

(VHAG: 5890)

NAZARETH


Dwarsprofiel_145

DWARSPROFIELPLAN

DWARSPROFIEL 145

Km 952.04m
Hsch 1/100
Lsch 1/100
Vvlak 6.00 T.A.W.

BODEMPEIL	8.75	8.39	7.77	7.56	7.09	7.03	7.20	7.87	8.35	8.75	8.76	8.88	8.78	8.80	8.79	8.81	8.83
SLIBBODEM																	
CUMULAFSTAND	-2.86	-1.75	-1.29	-0.87	-0.45	0.45	0.90	0.80	0.60	0.32	0.53	5.31	8.24	10.58	12.32	15.57	22.92
TUSSENAFSTAND	1.11	0.47	0.56	0.42	0.45	0.45	0.38	0.32	0.32	0.53	2.54	2.93	2.34	1.74	3.26	7.34	

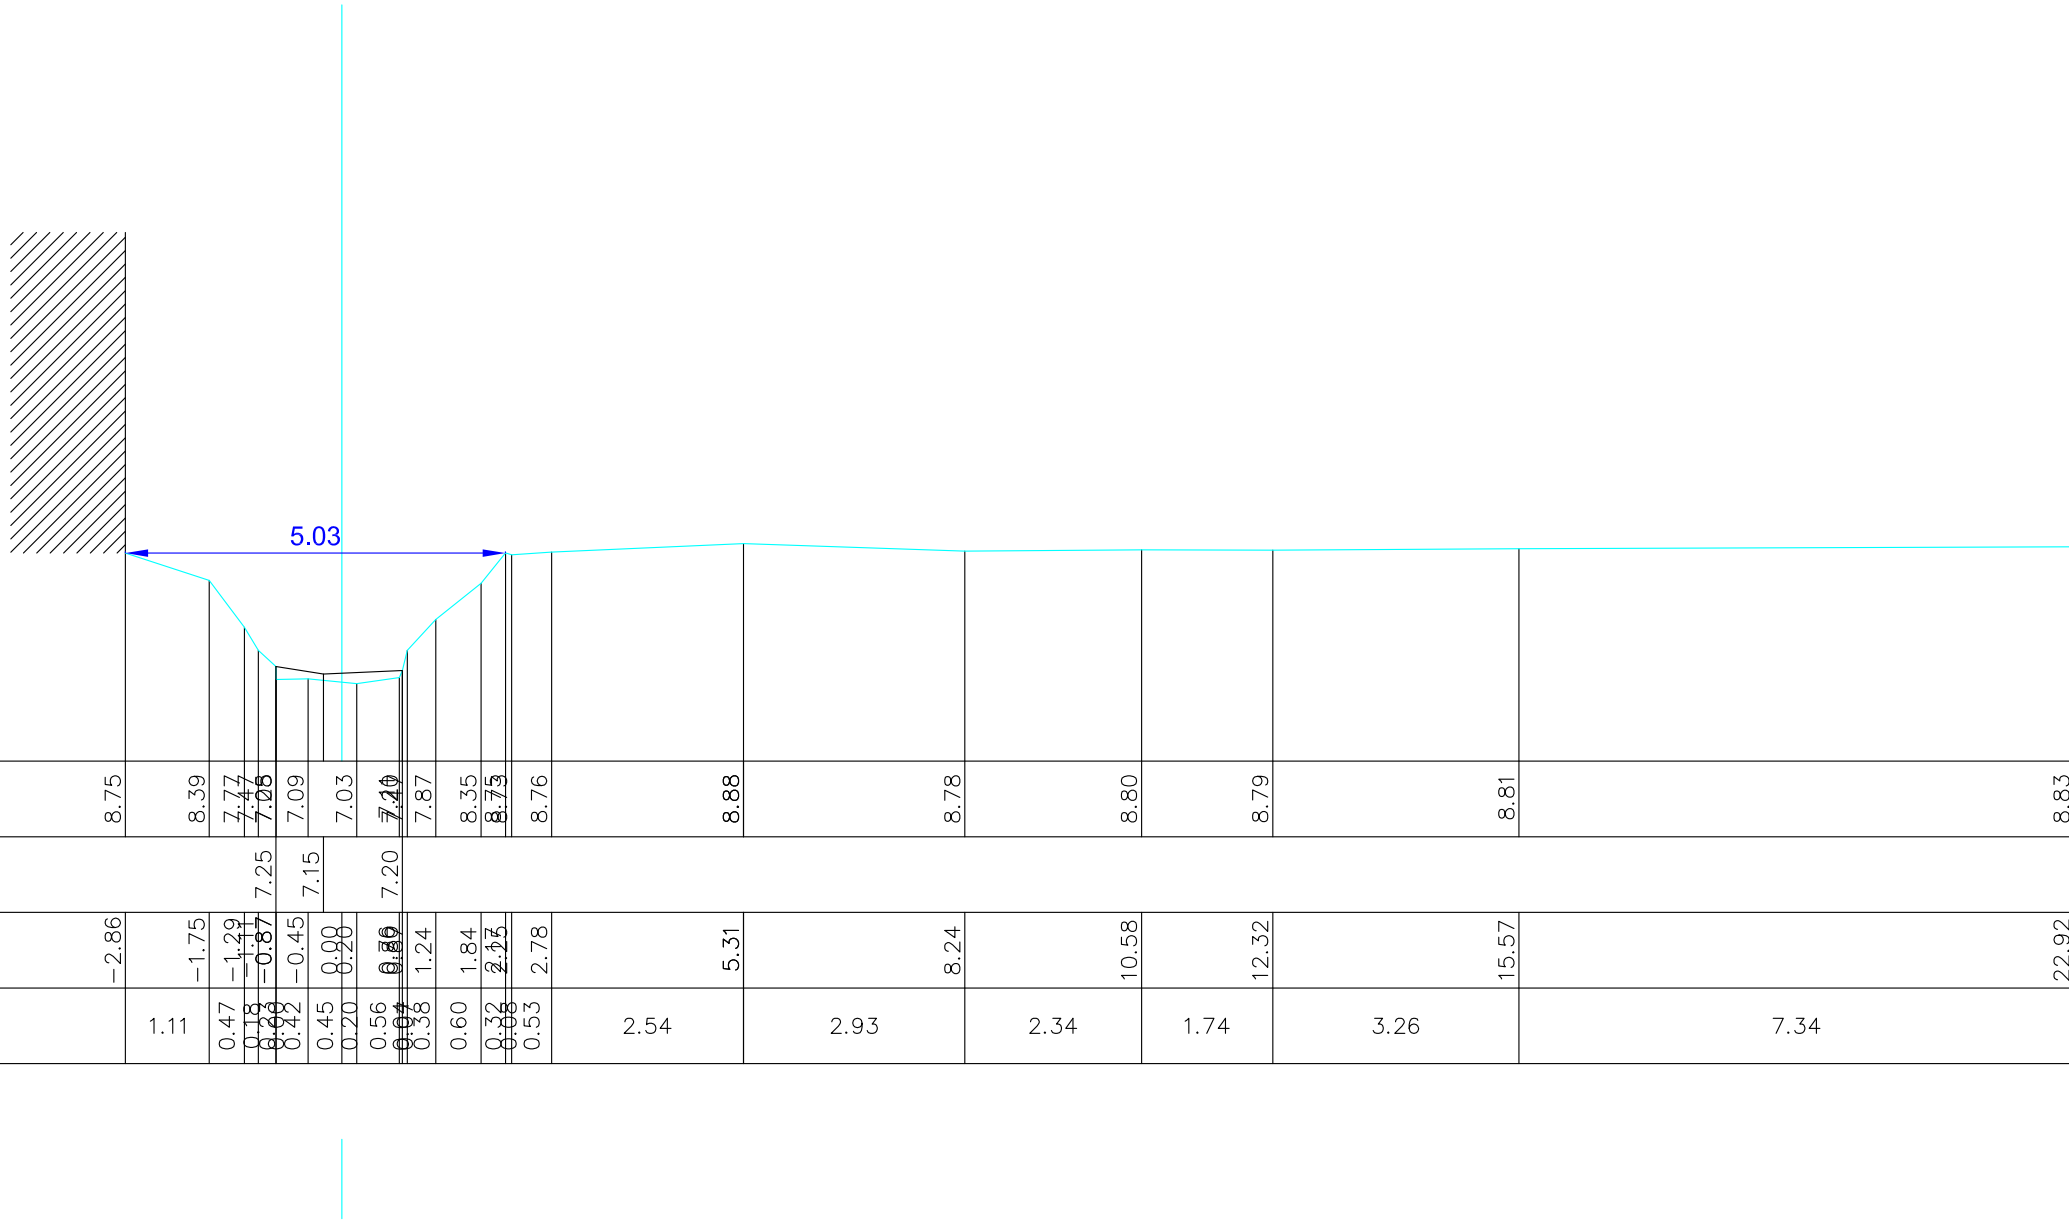

Kruinbreedtes zijn indicatief.

Opgemeten in: 2002

Opgemeten volgens bestek: 5D91