

OS232 BEERHOFBEEK (VHAG: 5474)

NAZARETH


Dwarsprofiel_14

DWARSPROFIELPLAN

Aangeduide kruinbreedtes zijn indicatief.

Opgemeten in: april/mei 2002

Opgemeten volgens bestek: TO 2012-01

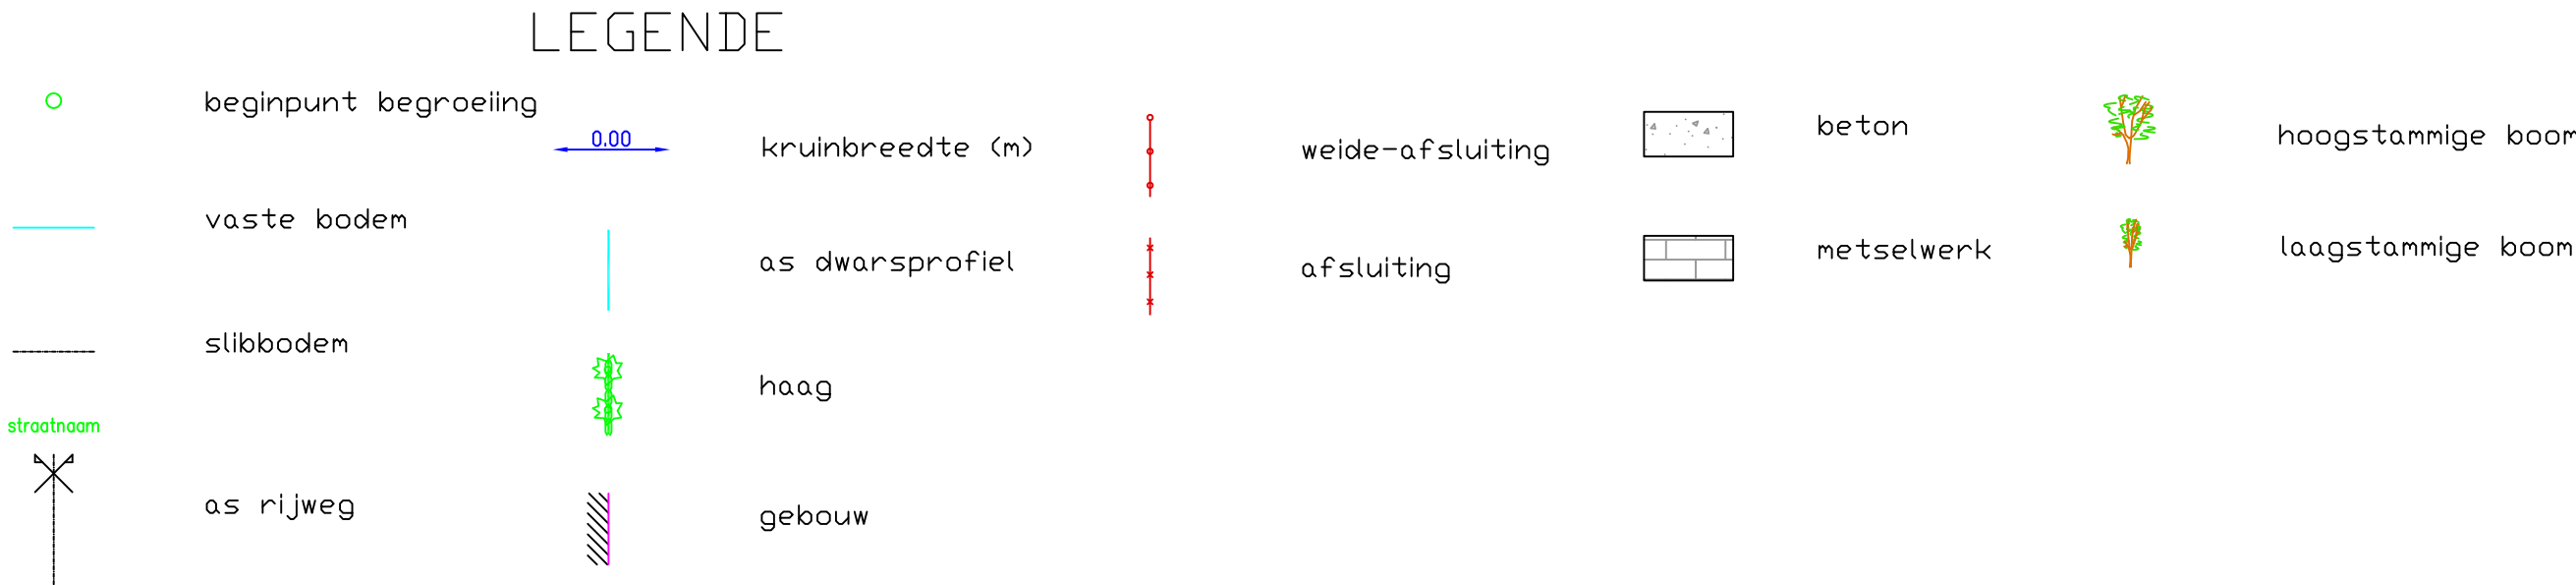

DWARSPROFIEL14

Km 447.77m
Hsch 1/100
Lsch 1/100
Vvlak 5 T.A.W.

BODEMPEIL	8.94	8.91	8.82	8.8	8.82	8.73	8.68	8.65	8.59	8.62	8.61	8.27	7.92	7.5	7.21	7.13	7.02	6.94	6.91	6.93	7.1	7.16	7.22	7.52	7.61	7.77	8.1	8.25	8.32	8.38	8.35	8.39	8.38	8.42	8.37	8.36	8.38	8.37	8.38	
SLIBBODEM	
CUMULAFSTAND	-27.75	-25.1	-22.41	-19.5	-16.51	-13.24	-10.92	-8.32	-5.72	-4.11	-3.7	-3.35	-2.83	-2.4	-2.1	-1.69	-1.13	-0.78	-0.46	0.04	0.32	0.61	0.93	1.53	2.43	2.79	3.17	3.58	3.83	4.51	5.84	7.64	9.46	11.2	13.64	15.78	18.21	20.5	22.66	25.43
TUSSENAFSTAND	2.39	2.65	2.69	2.91	2.99	3.27	2.32	2.6	2.6	1.61	0.41	0.35	0.52	0.43	0.3	0.41	0.56	0.35	0.32	0.46	0.98	0.61	0.6	0.49	0.84	0.36	0.38	0.41	0.67	0.66	1.33	1.8	1.82	1.74	2.44	2.14	2.43	2.29	2.16	2.77