

OS232 BEERHOFBEEK (VHAG: 5474)

NAZARETH


Dwarsprofiel_2

DWARSPROFIELPLAN

Aangeduide kruinbreedtes zijn indicatief.

Opgemeten in: april/mei 2002

Opgemeten volgens bestek: TO 2012-01

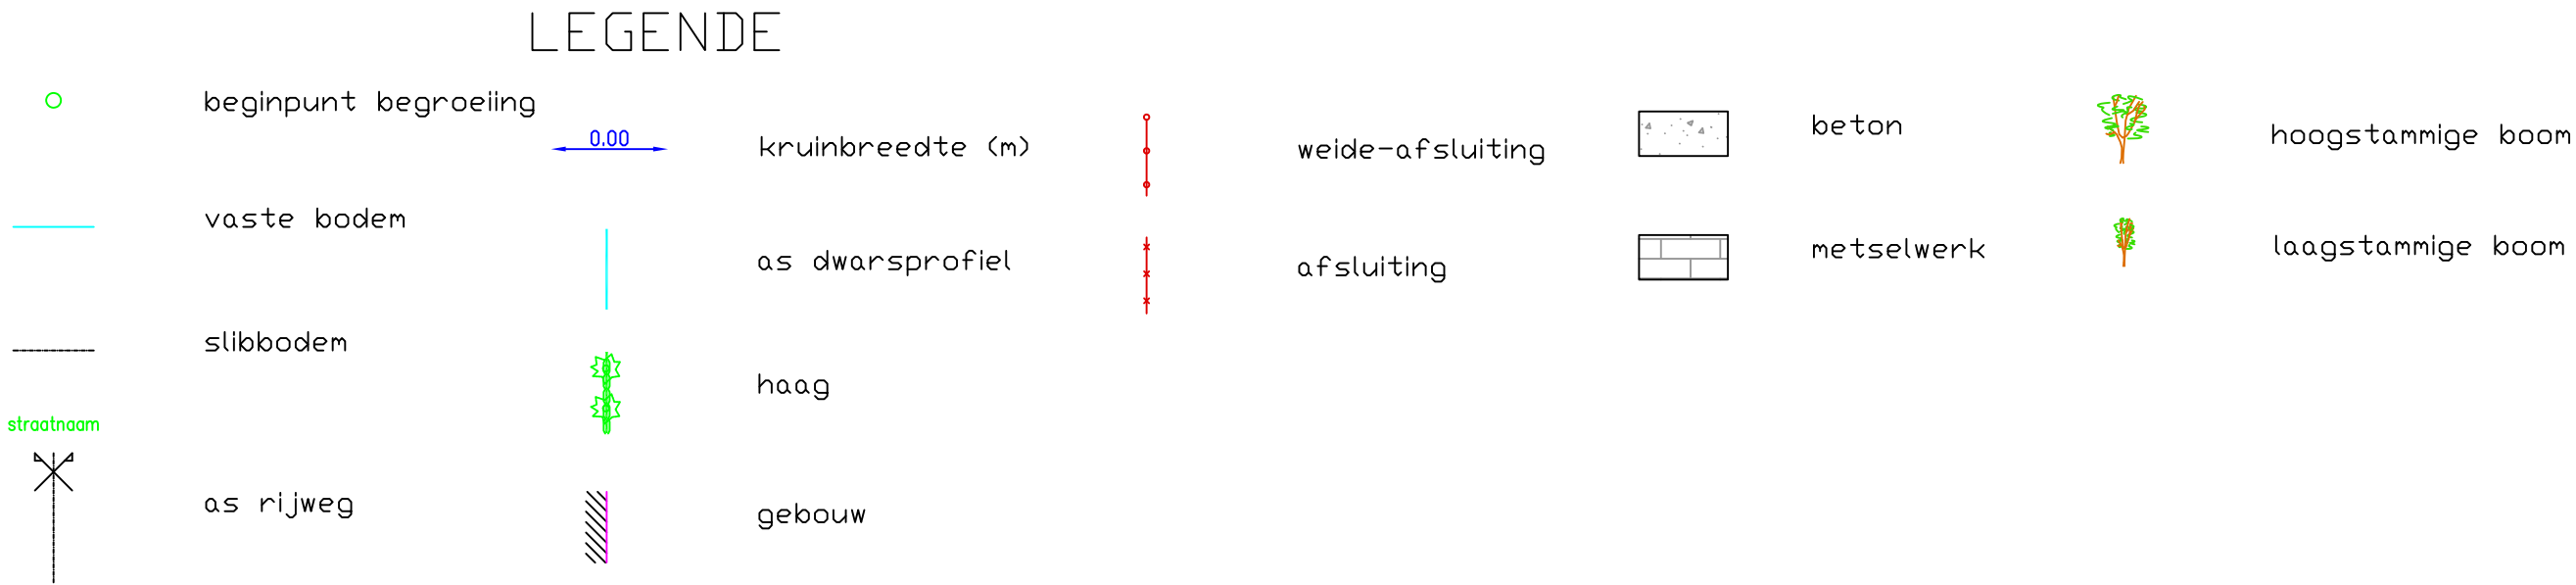

DWARSPROFIEL2

Km 50.16m
Hsch 1/100
Lsch 1/100
Vvlak 4 T.A.W.

BODEMPEIL	7.92	7.91	7.93	7.95	7.95	7.97	7.95	7.91	7.8	7.67	7.69	7.26	6.81	6.81	6.81	6.81	6.81	6.81	6.81	6.81	7.26	7.64	7.84	7.98	7.97	7.95	7.91	7.93	7.94	7.94		
SLIBBODEM																																
CUMULAFSTAND	-24.01	-21.89	-19.05	-16.39	-13.54	-11.29	-9.21	-6.64	-4.88	-2.95	-2.69	0.26	0.43	0.49	0.25	0.35	0.35	0.18	0.18	0.18	1.59	2.31	3	3.98	6.2	10.36	12.7	14.94	17.39	20.08	22.47	25.02
TUSSENAFSTAND	6.05	2.12	2.84	2.66	2.85	2.25	2.08	2.57	1.76	1.93	0.26	0.43	0.49	0.25	0.35	0.35	0.18	0.18	0.18	0.62	0.72	0.69	0.98	2.22	4.16	2.34	2.24	2.45	2.69	2.39	2.55	