


OS232 BEERHOFBEEK (VHAG: 5474)
NAZARETH

Dwarsprofiel_59

DWARSPROFIELPLAN

Aangeduide kruinbreedtes zijn indicatief.

Opgemeten in: april/mei 2002
Opgemeten volgens bestek: TO 2012-01

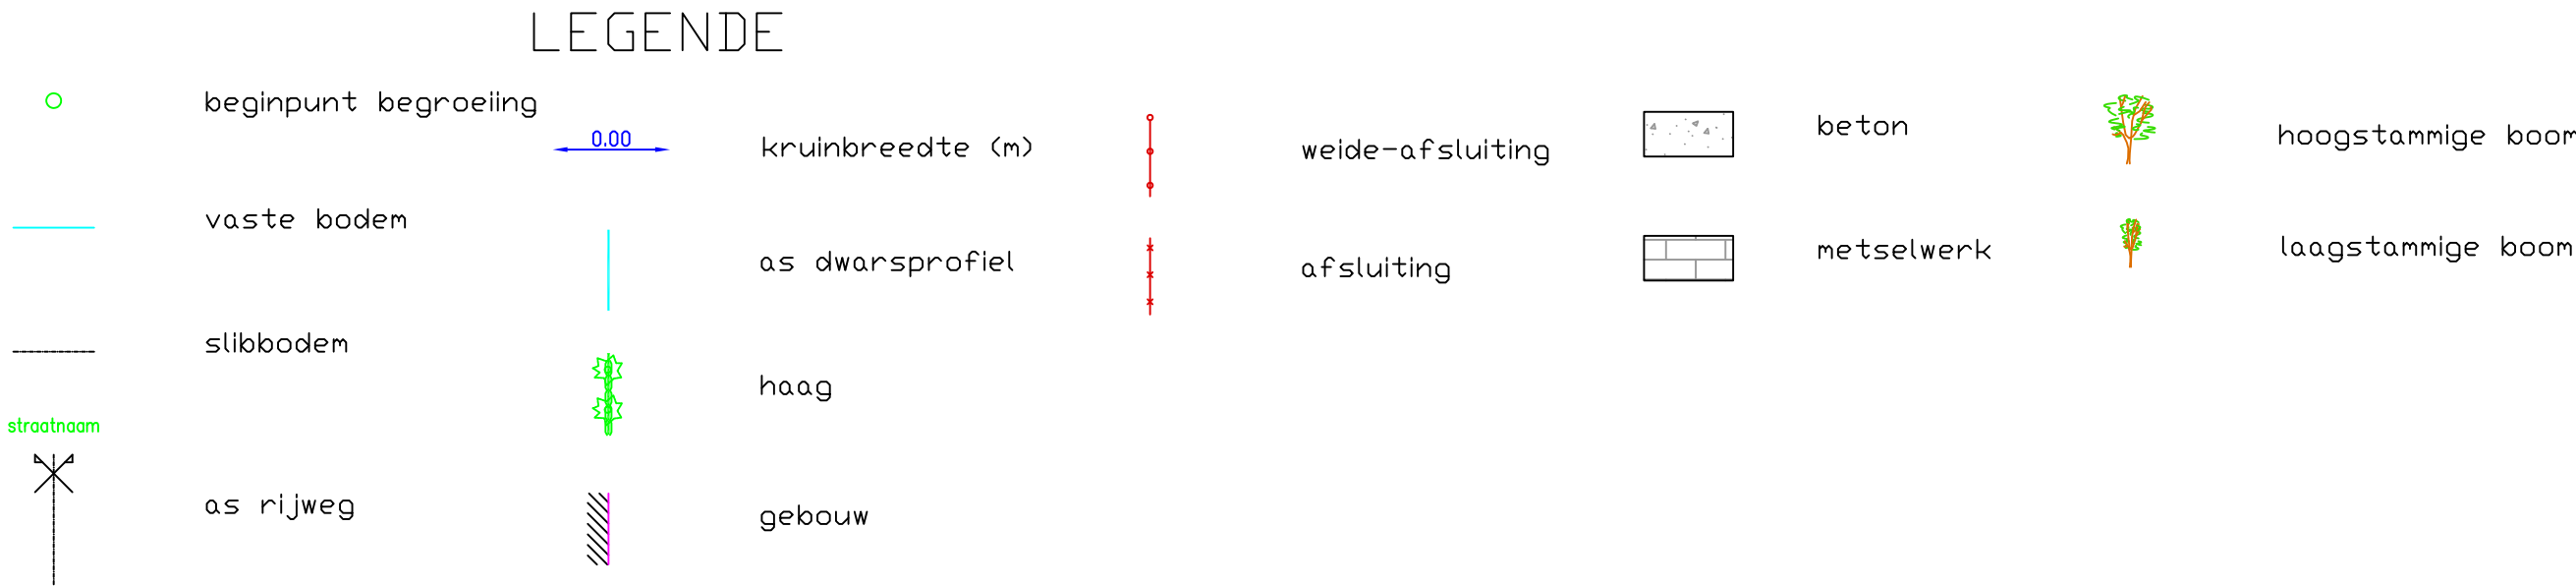

DWARSPROFIEL 59

Km 1902.2m
Hsch 1/100
Lsch 1/100
Vvlak 6 T.A.W.

BODEMPEIL	9.61	9.66	9.68	9.65	9.65	9.7	9.62	9.55	9.61	9.55	9.56	9.6	9.57	9.24	8.29	7.78	7.87	7.93	7.92	8.37	8.55	8.93	9.52	9.66	9.68	9.72	9.7	9.68	9.67	9.67	9.64	9.66	
SLIBBODEM																																	
CUMULAFSTAND	-23.54	-21.19	-19.57	-17.84	-15.75	-13.59	-11.48	-9.66	-7.78	-6.01	-4.35	-2.73	-2.37	-1.92	-1.64	-1.18	0	0.43	0.9	1.37	1.71	2.54	3.55	4.81	6.38	8.4	10.89	13.53	16.17	19.05	21.8	25	
TUSSENAFSTAND	6.46	2.35	1.62	1.73	2.09	2.16	2.11	1.82	1.88	1.77	1.66	1.62	0.36	0.45	0.23	0.31	0.41	0.49	0.43	0.47	0.34	0.62	0.81	0.3	0.37	2.38	2.8	2.49	2.64	2.64	2.88	2.75	3.2