


Opgemeten volgens bestek: TO 2012-01

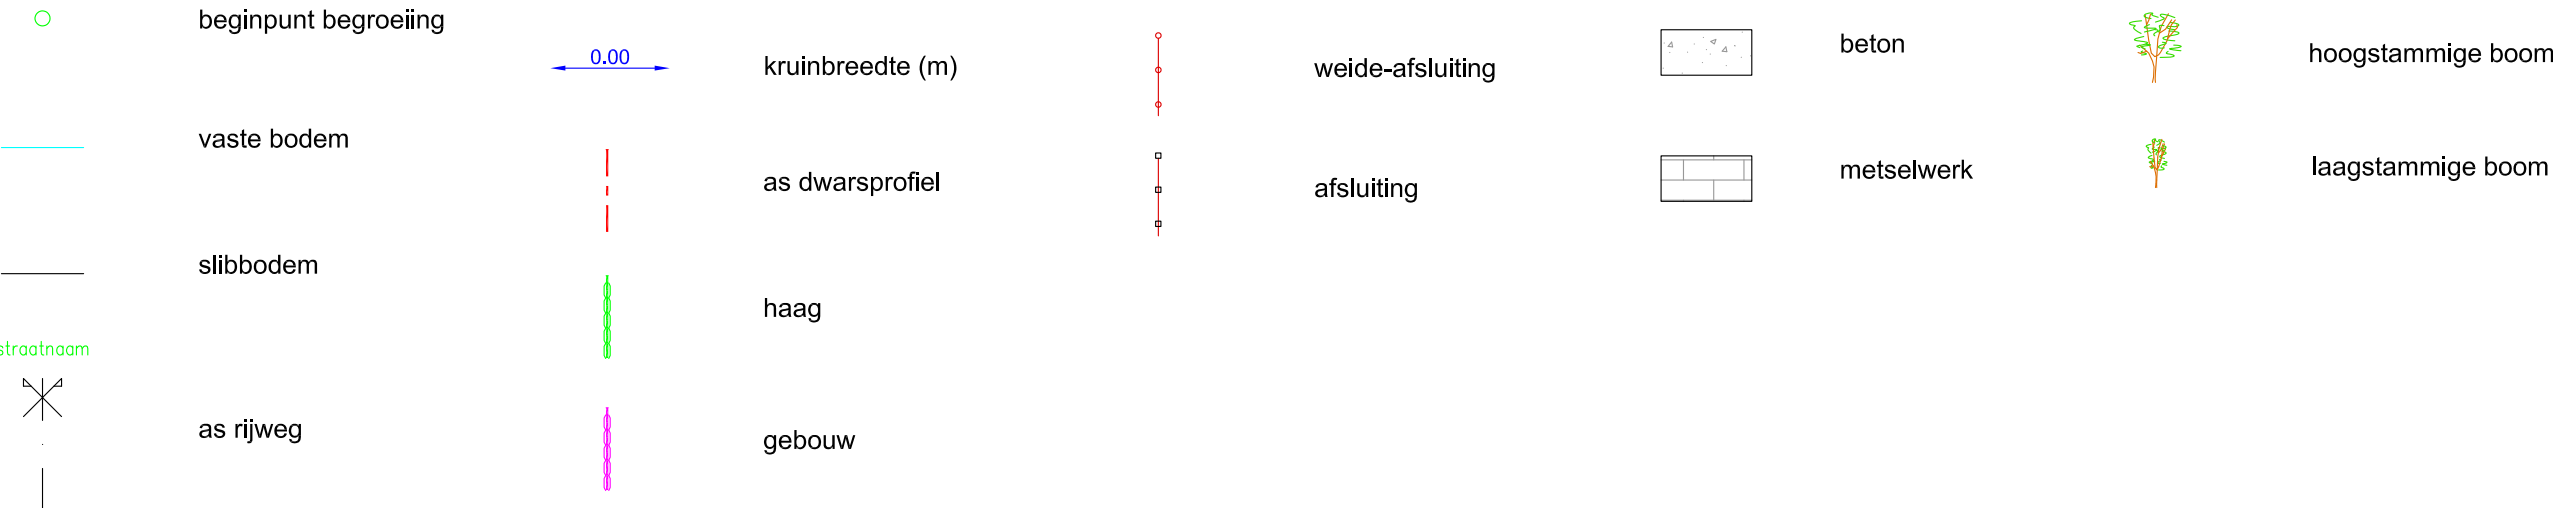

Km	482.92m
Hsch	1/100
Lsch	1/100
Vvlak	8.00 T.A.W.

