


Dwarsprofiel_23

DWARSPROFIELPLAN

	vaste bodem		kruinbreedte (m)		afsluiting algemeen
	slibbodem		as dwarsprofiel		

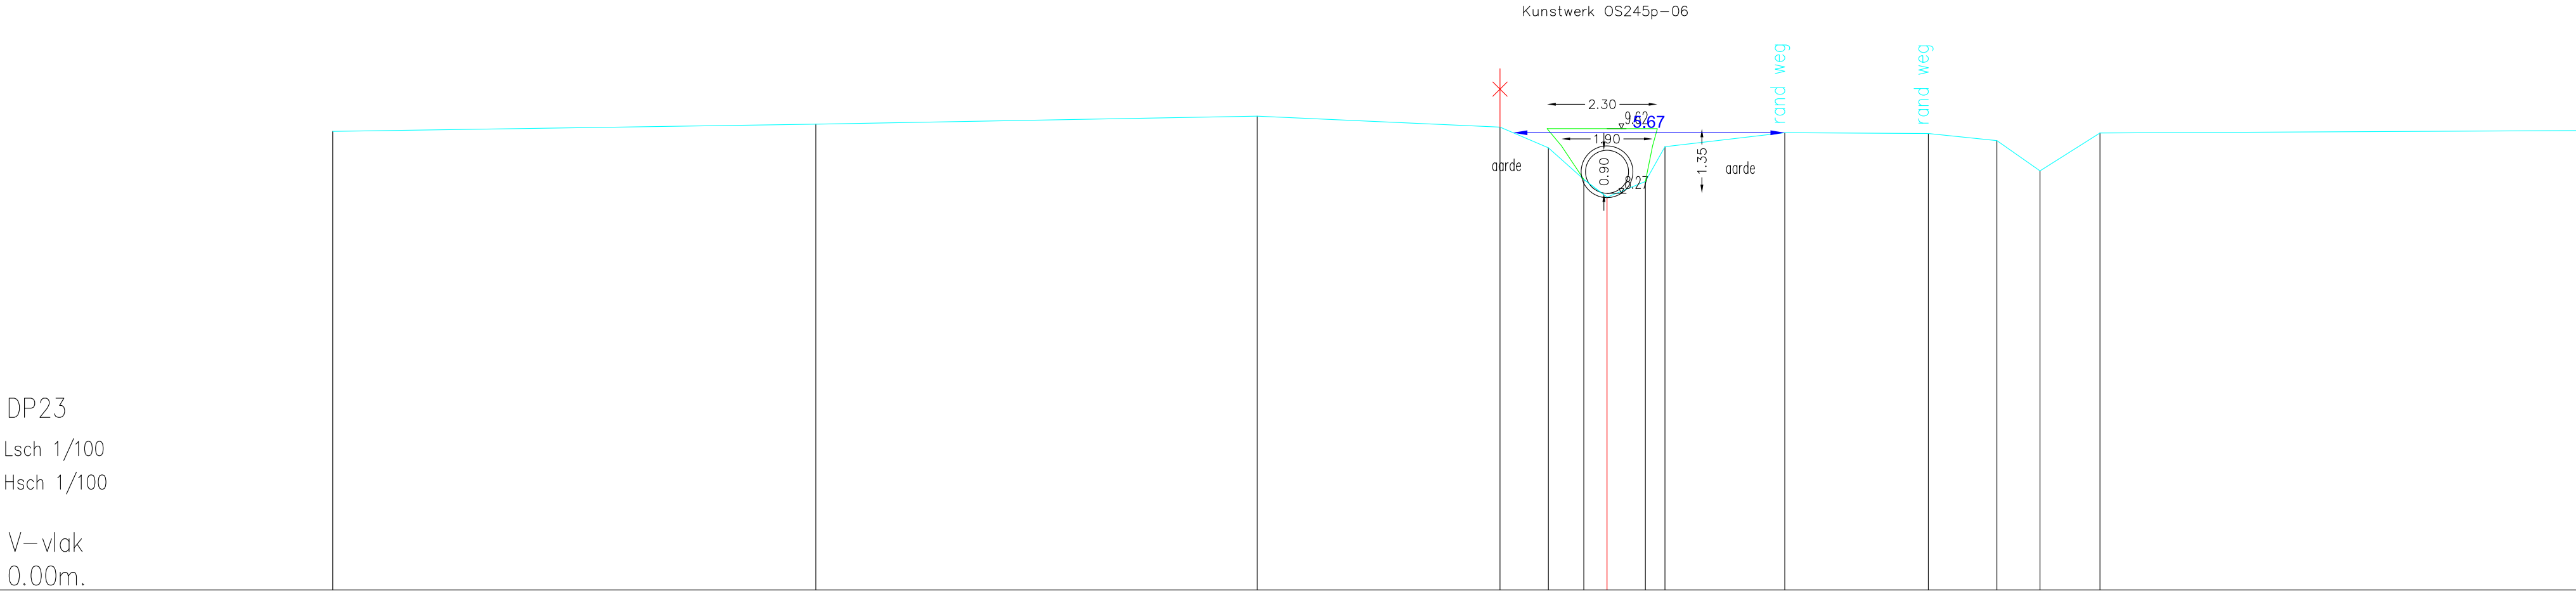

Maiveldpeil	9.56	9.71	9.88	9.65	9.22	8.56	8.19	8.52	9.24	9.54	9.52	9.37	8.74	9.53	9.58
Tussenafstand	10.08	9.21	5.06	1.01	0.74	0.48	0.80	0.41	2.50	3.00	1.43	0.90	1.25	9.95	
Cumulafstand	0.00	10.08	19.29	24.36	25.37	26.10	26.59	27.39	27.80	30.30	33.29	34.72	35.62	36.87	46.83
Slibpeil															
Tussenafstand slib	geen slib														
Cumulafstand slib															