


Dwarsprofiel_32

DWARSPROFIELPLAN

	vaste bodem		kruinbreedte (m)		afsluiting algemeen
	slibbodem		as dwarsprofiel		

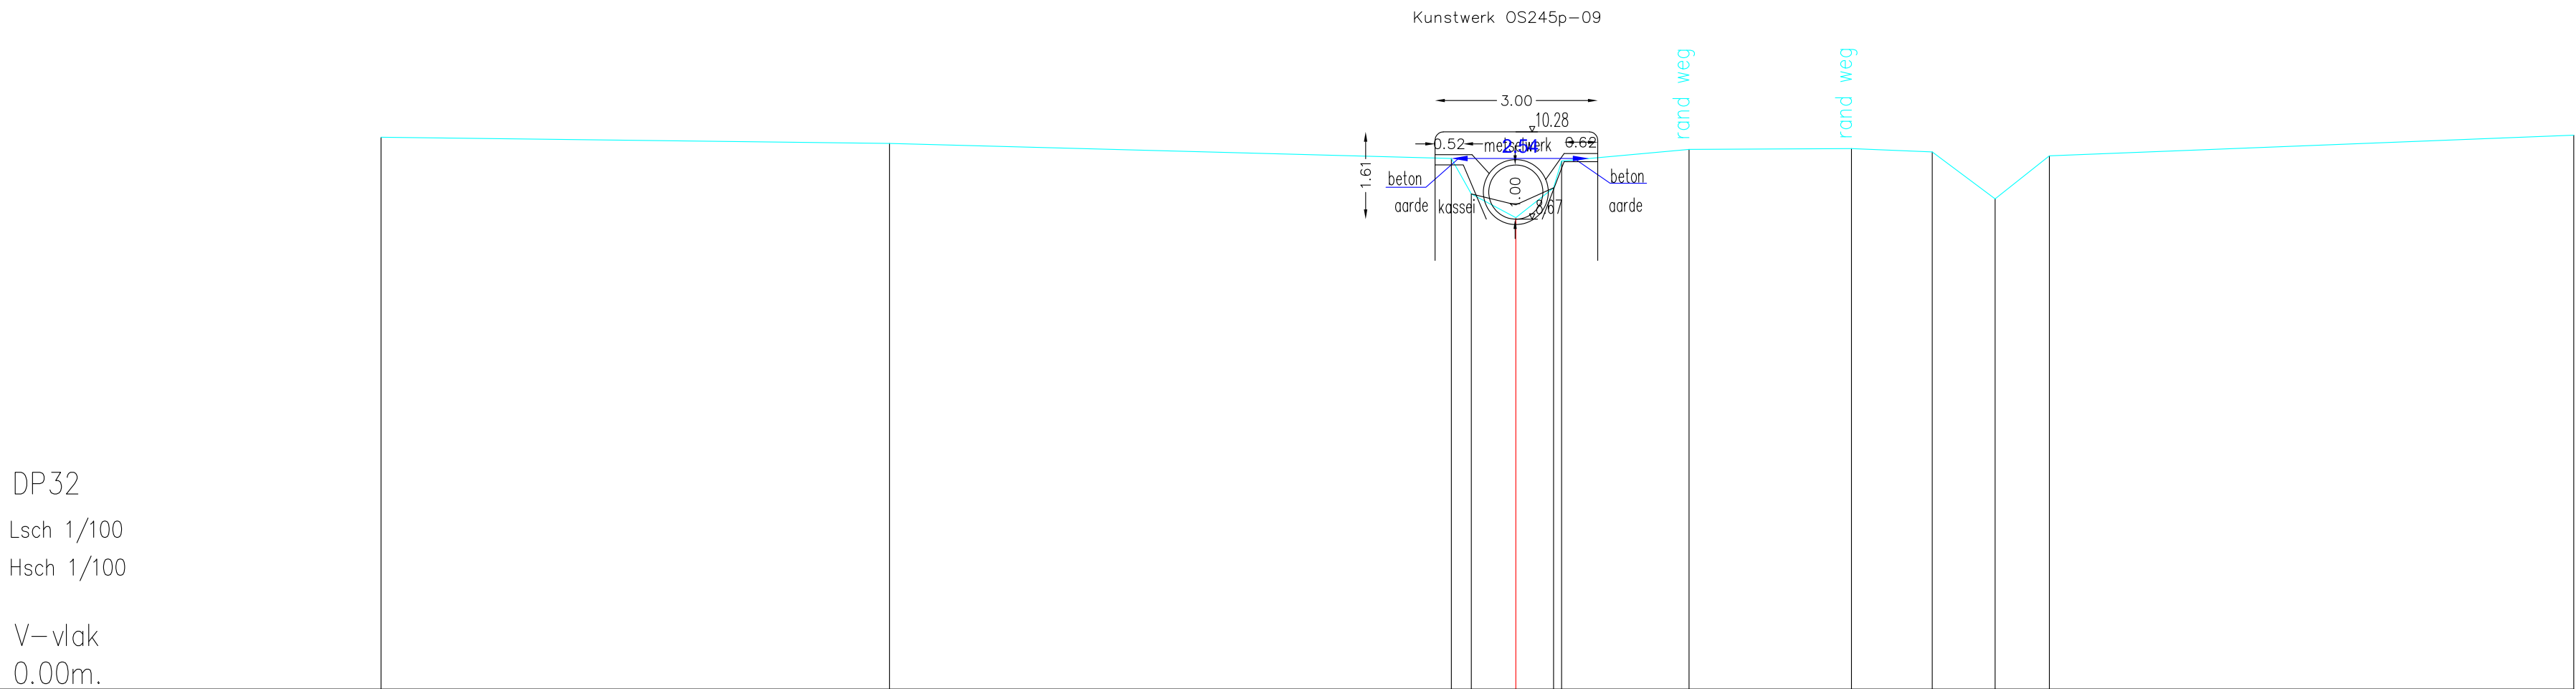

Maaveldpeil	10.18	10.07	9.79	9.13	8.70	8.24	9.96	9.97	9.91	9.04	9.84	10.22
Tussenafstand	9.38	10.37	0.37	0.82	0.70	1.15	2.35	3.00	1.49	1.16	1.00	9.68
Cumulafstand	0.00	9.38	19.75	20.12	20.94	21.63	24.13	27.13	28.62	29.78	30.78	40.46
Slibpeil			9.13	8.93	9.25							
Tussenafstand slib			0.82	0.70								
Cumulafstand slib			0.00	0.82	1.52							