

Dwarsprofiel_149

DWARSPROFIELPLAN

Opgemeten in: 2001

Opgemeten volgens bestek: opm.'01/Leedsebeek

beginpunt begroeiing

0.00

kruinbreedte (m)


gebouw/kunstwerk

waste bodem

as dwarsprofiel

afsluiting algemeen

slibbodem

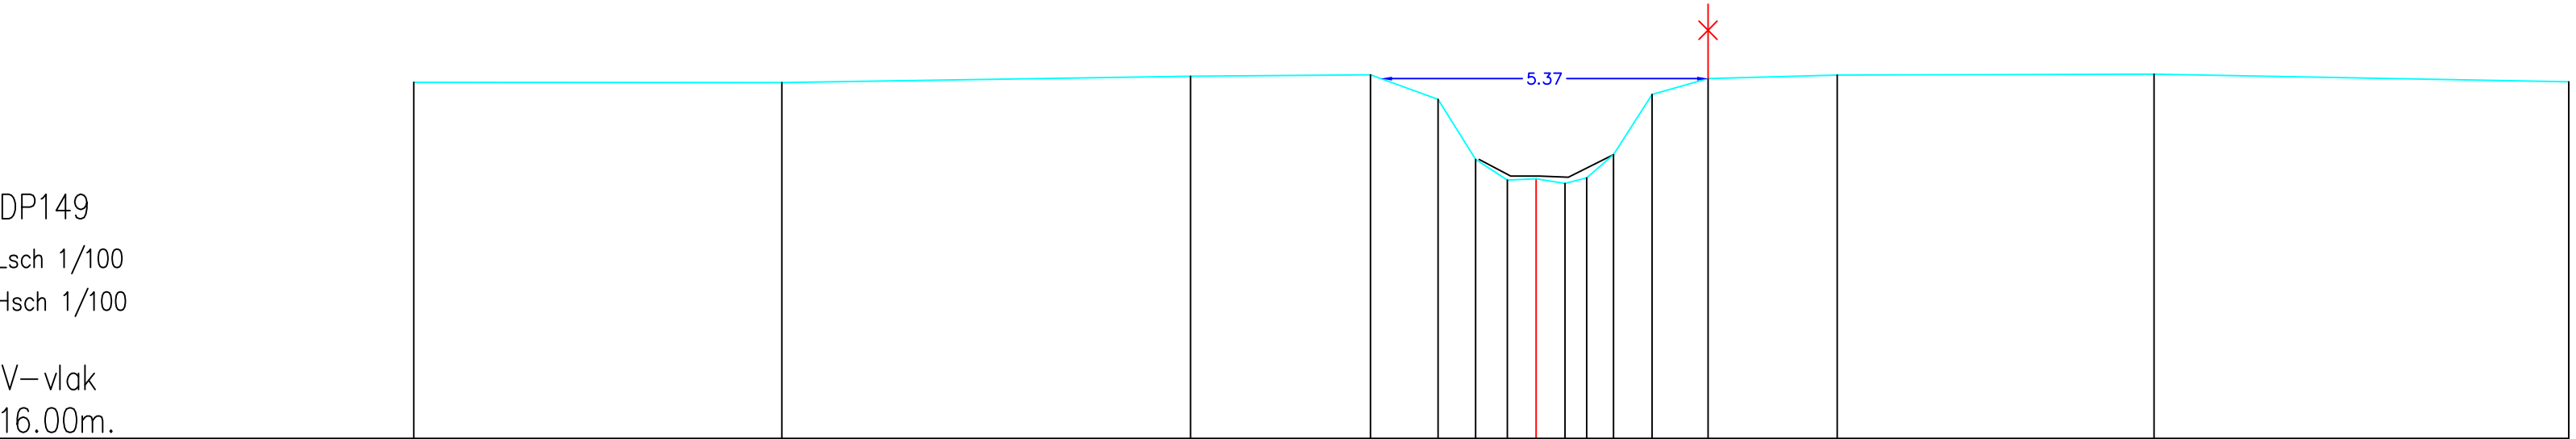

Maaveldpeil	21.84	21.83	21.94	21.96	21.56	20.57	20.23	20.26	20.18	20.27	20.65	21.64	21.90	21.95	21.97	21.84
Tussenafstand		6.04	6.71	2.95	1.11	0.62	0.520	470.47	36.44	0.63	0.92	2.12	5.20	6.80		
Cumulafstand	0.00	6.04	12.75	15.70	16.81	17.42	17.94	18.42	18.89	19.24	19.69	20.32	21.24	23.36	28.56	35.36
Slibpeil	20.57 20.30 20.30 20.28 20.65															
Tussenafstand slib	0.520 470.47 0.74															
Cumulafstand slib	0.00 0.52 0.99 1.47 2.21															