


DWARSPROFIELPLAN

Aangeduide kruinbreedtes zijn indicatief.

Opgemeten volgens bestek: TO 2013-02

	vaste bodem		kuuinbreedte (m)
	slibbodem		as dwarsprofiel

Rand begroeiing

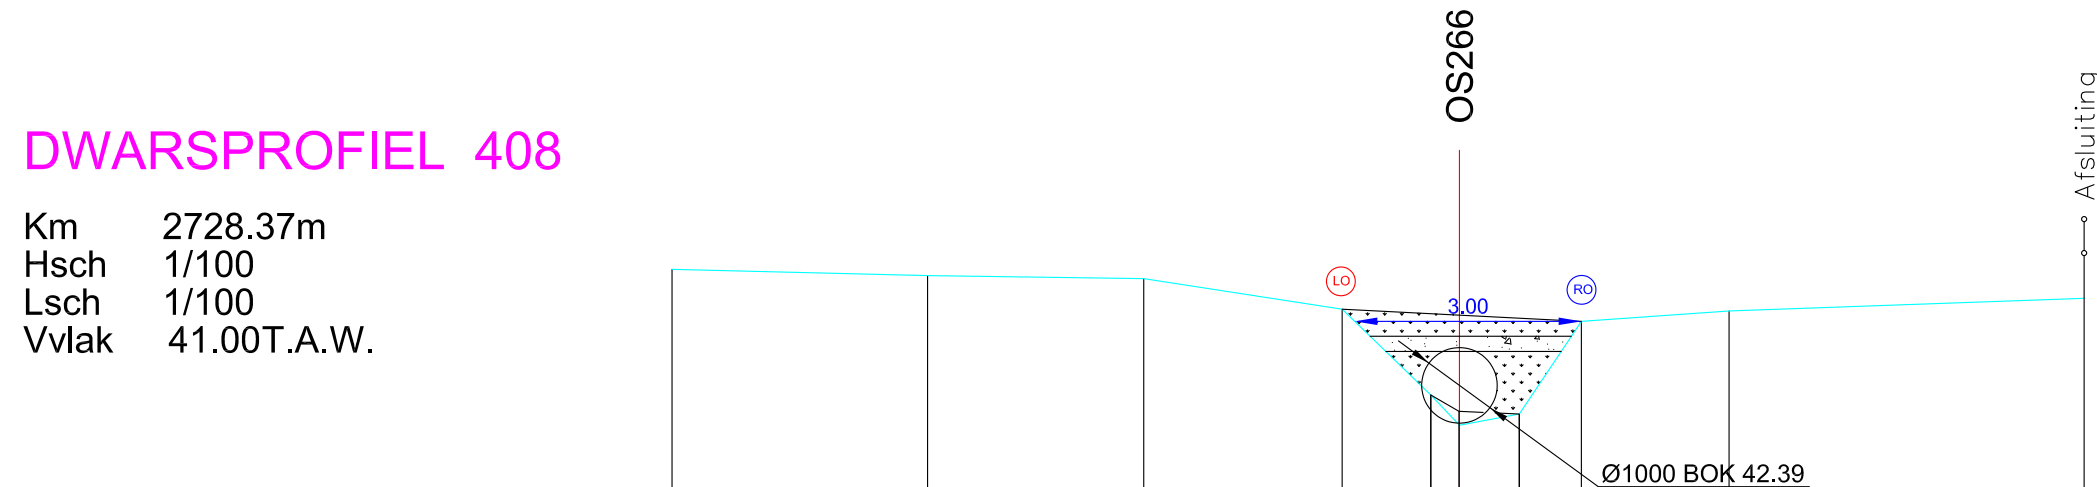

VASTE BODEMPEIL	44,42	44,34	44,30	43,90	42,76	42,36	42,51	43,74	43,87	44,04
SLIB BODEMPEIL					42,76	42,55	42,51			
TUSSENAFSTAND		3.38	2.86	2.63	1.17	0.38	0.79	0.82	1.96	4.70
KUMULAFSTAND	-10,42	-7,04	-4,18	-1,55	-0,38	0,00	0,79	1,61	3,57	8,26