


Dwarsprofiel_121

DWARSPROFIELPLAN

	vaste bodem		kruinbreedte (m)		gebouw/kunstwerk
	slibbodem		as dwarsprofiel		afsluiting algemeen

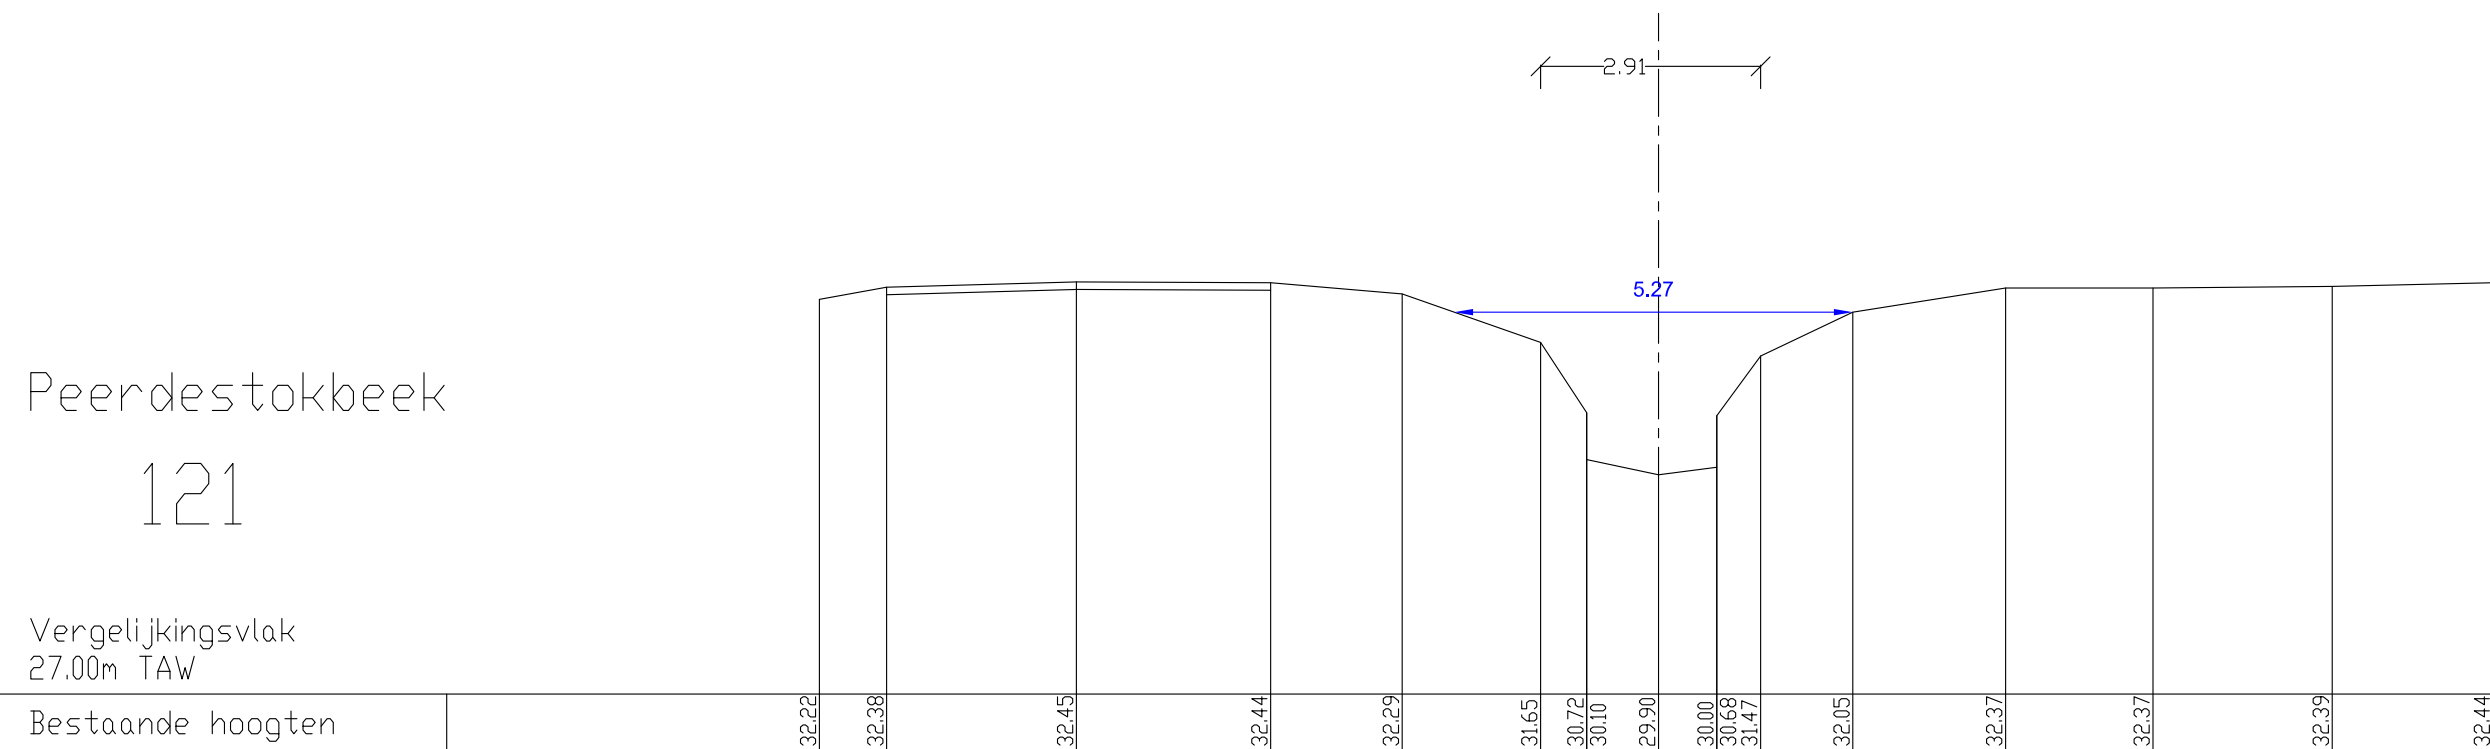

Bestaande hoogten	32,22	32,38	32,45	32,44	32,29	31,65	30,72	30,10	29,90	30,00	30,68	31,47	32,05	32,37	32,37	32,39	32,44
Afstanden	0,89	2,51	2,57	1,74	1,83	0,61	0,95	0,77	,58	1,22	2,02	1,95	2,37	2,13			
Ontworpen hoogten																	
Afstanden																	