

OS331 MAARKEBEEK

(VHAG: 5003)

MAARKEDAL

Dwarsprofiel_109

DWARSPROFIELPLAN

Opgemeten in: 2000

Opgemeten volgens bestek: WAT/L/0099S0718X

LEGENDE

vaste bodem



0.00

kruinbreedte (m)

slibbodem

as dwarsprofiel


109

Lsch 1/100

Hsch 1/100

V–vlak

21.00m.

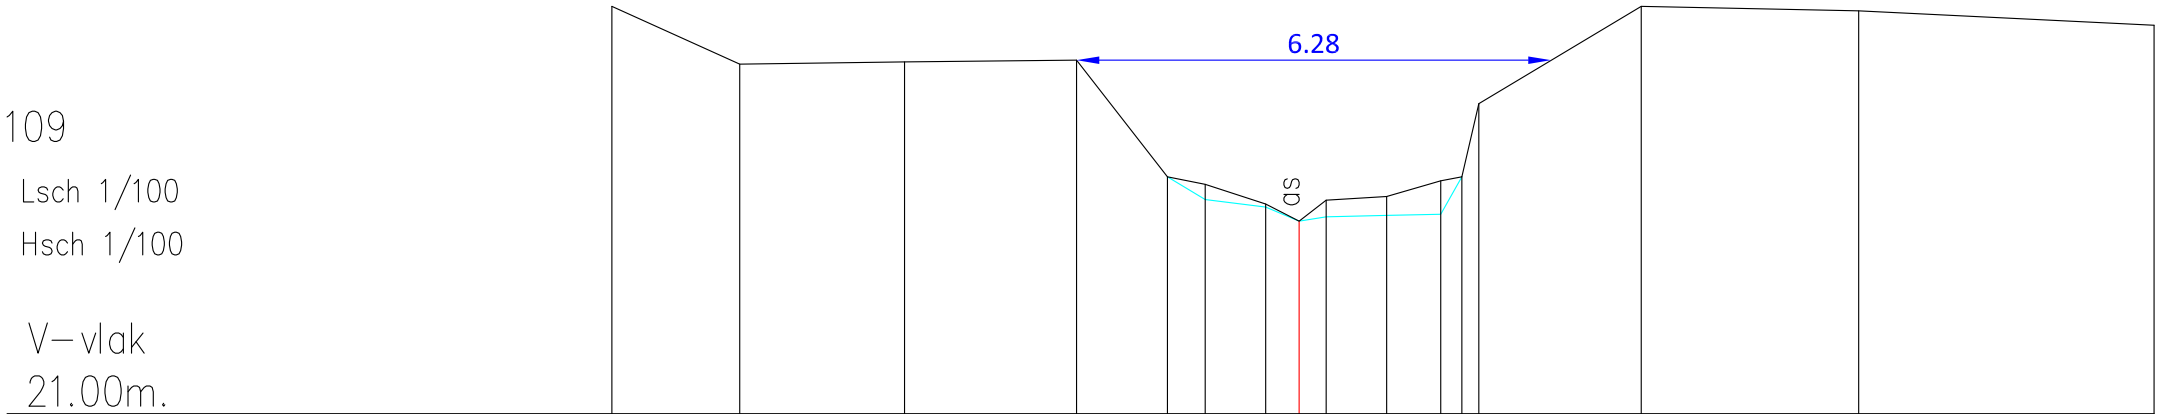

Vaste Bodem	26.39	25.62	25.65	25.68	24.13	23.83	23.73	23.55	23.60	23.62	23.64	24.13	25.10	26.39	26.33	26.14
Slibbodem					24.13	24.03	23.77	23.55	23.82	23.87	24.08	24.13				
Tussenafstand		1.69	2.18	2.28	1.20	0.50	0.80	0.44	0.36	0.80	0.72	0.18	2.15	2.88	3.91	
Samengestelde afstand	-9.09	-7.40	-5.22	-2.94	-1.74	-1.24	-0.44	0.00	0.36	1.16	1.88	2.15	2.38	4.53	7.40	11.31