

OS331 MAARKEBEEK

(VHAG: 5003)

MAARKEDAL

Dwarsprofiel_120

DWARSPROFIELPLAN

Opgemeten in: 2000

Opgemeten volgens bestek: WAT/L/0099S0718X

LEGENDE



vaste bodem



0.00

kruinbreedte (m)




slibbodem



as dwarsprofiel

120
Lsch 1/100
Hsch 1/100

V–vlak
23.00m.

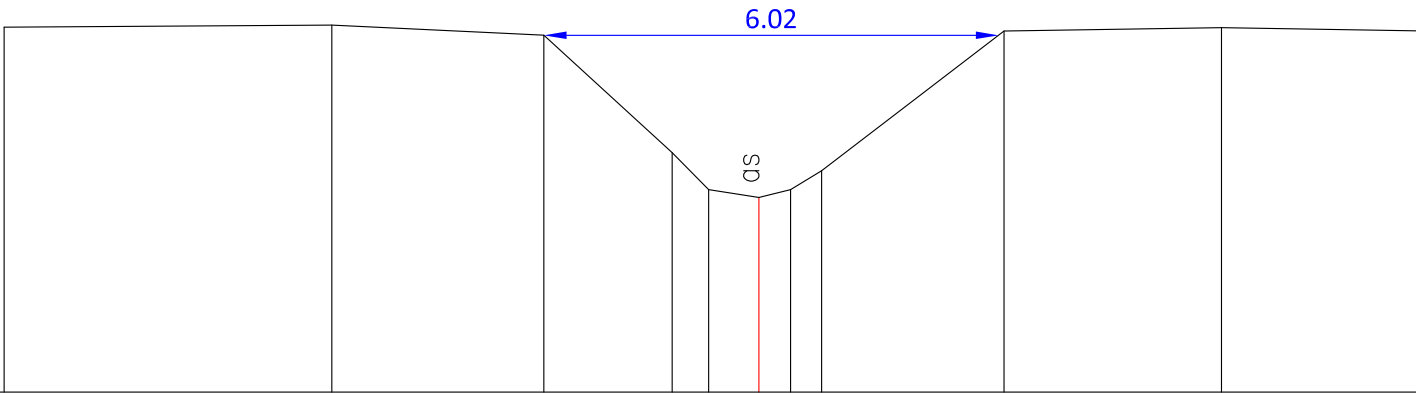

Vaste Bodem	27.83	27.85	27.72	26.17	25.68	25.57	25.68	25.93	27.78	27.82	27.78
Slibbodem	Geen slib										
Tussenafstand		4.33	2.80	1.70	0.48	0.67	0.41		2.41	2.88	2.59
Samengestelde afstand	-9.98	-5.65	-2.84	-1.15	-0.67	0.00	0.42	0.83	3.24	6.12	8.71