

OS331 MAARKEBEEK

(VHAG: 5003)

MAARKEDAL

Dwarsprofiel\_121

DWARSPROFIELPLAN

Opgemeten in: 2000

Opgemeten volgens bestek: WAT/L/0099S0718X

LEGENDE


vaste bodem

slibbodem

0.00

kruinbreedte (m)

as dwarsprofiel

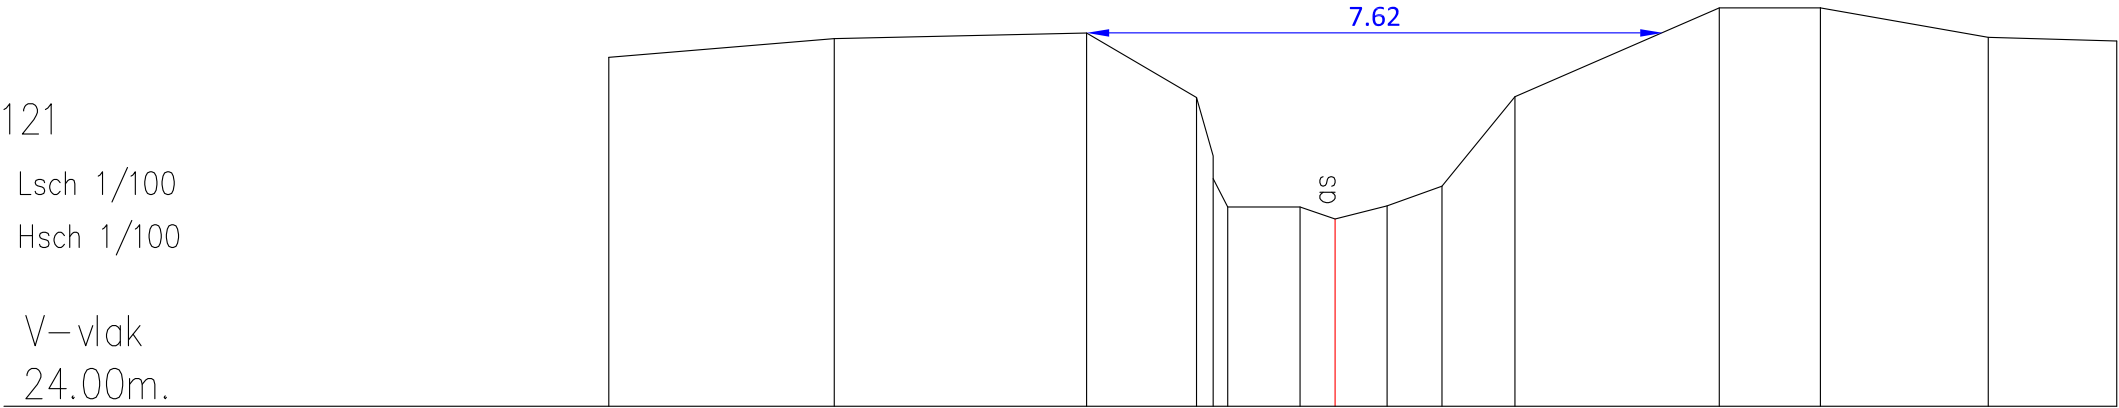

|                       |           |       |       |       |       |       |       |       |       |       |       |       |       |       |       |
|-----------------------|-----------|-------|-------|-------|-------|-------|-------|-------|-------|-------|-------|-------|-------|-------|-------|
| Vaste Bodem           | 28.61     | 28.86 | 28.94 | 28.08 | 27.01 | 26.63 | 26.63 | 26.48 | 26.65 | 26.91 | 28.09 | 29.27 | 29.27 | 28.88 | 28.83 |
| Slibbodem             | Geen slib |       |       |       |       |       |       |       |       |       |       |       |       |       |       |
| Tussenafstand         | 2.98      | 3.34  | 1.46  | 0.19  | 0.22  | 0.96  | 0.46  | 0.69  | 0.73  | 0.96  | 2.70  | 1.34  | 2.22  | 1.70  |       |
| Samengestelde afstand | -9.61     | -6.62 | -3.29 | -1.83 | -1.61 | -1.42 | -0.46 | 0.00  | 0.69  | 1.42  | 2.38  | 5.08  | 6.42  | 8.64  | 10.34 |