

OS331 MAARKEBEEK

(VHAG: 5003)

MAARKEDAL

Dwarsprofiel_126

DWARSPROFIELPLAN

Opgemeten in: 2000

Opgemeten volgens bestek: WAT/L/0099S0718X

LEGENDE




126

Lsch 1/100

Hsch 1/100

V–vlak

24.00m.

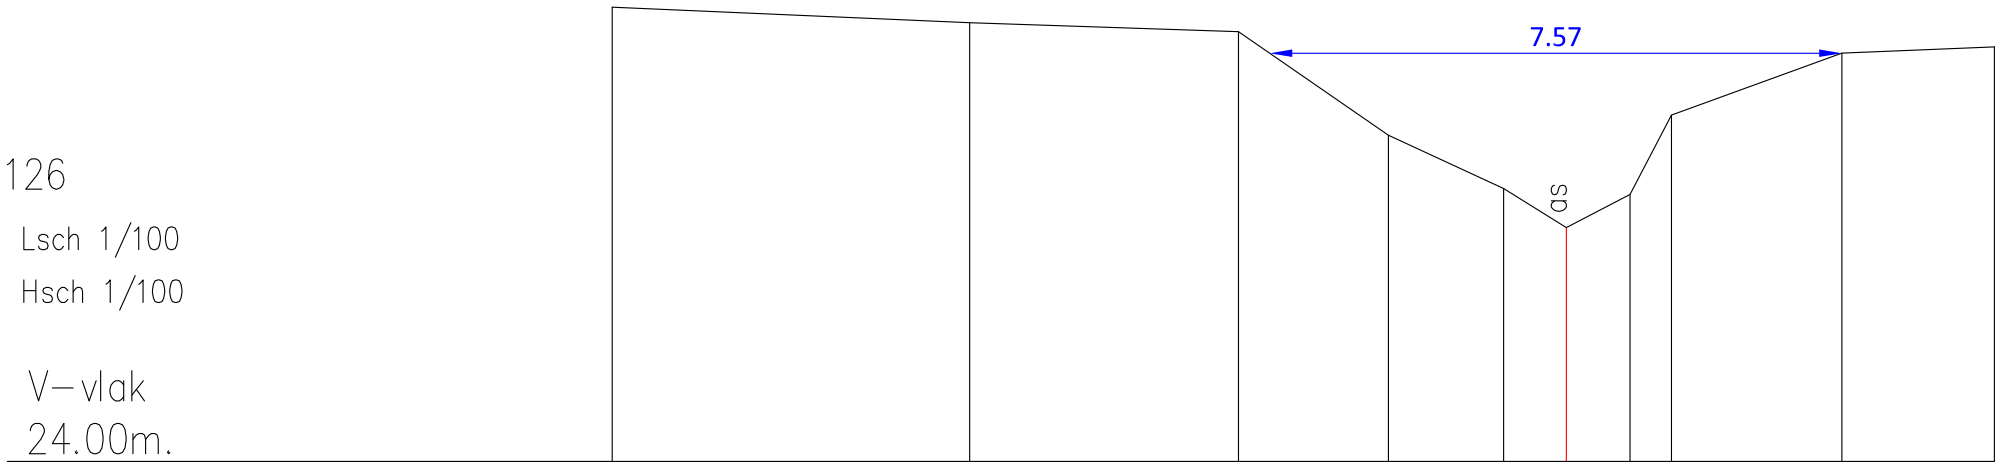

Vaste Bodem	30.01	29.80	29.68	28.31	27.61	27.09	27.53	28.58	29.40	29.48
Slibbodem	Geen slib									
Tussenafstand		4.73	3.56	1.98	1.53	0.83	0.84	0.55	2.25	2.02
Samengestelde afstand	-12.62	-7.89	-4.34	-2.35	-0.83	0.00	0.84	1.39	3.64	5.66