

OS331 MAARKEBEEK

(VHAG: 5003)

MAARKEDAL

Dwarsprofiel_127

DWARSPROFIELPLAN

Opgemeten in: 2000

Opgemeten volgens bestek: WAT/L/0099S0718X

LEGENDE

vaste bodem



kruinbreedte (m)

slibbodem

as dwarsprofiel


127

Lsch 1/100

Hsch 1/100

V–vlak

24.00m.

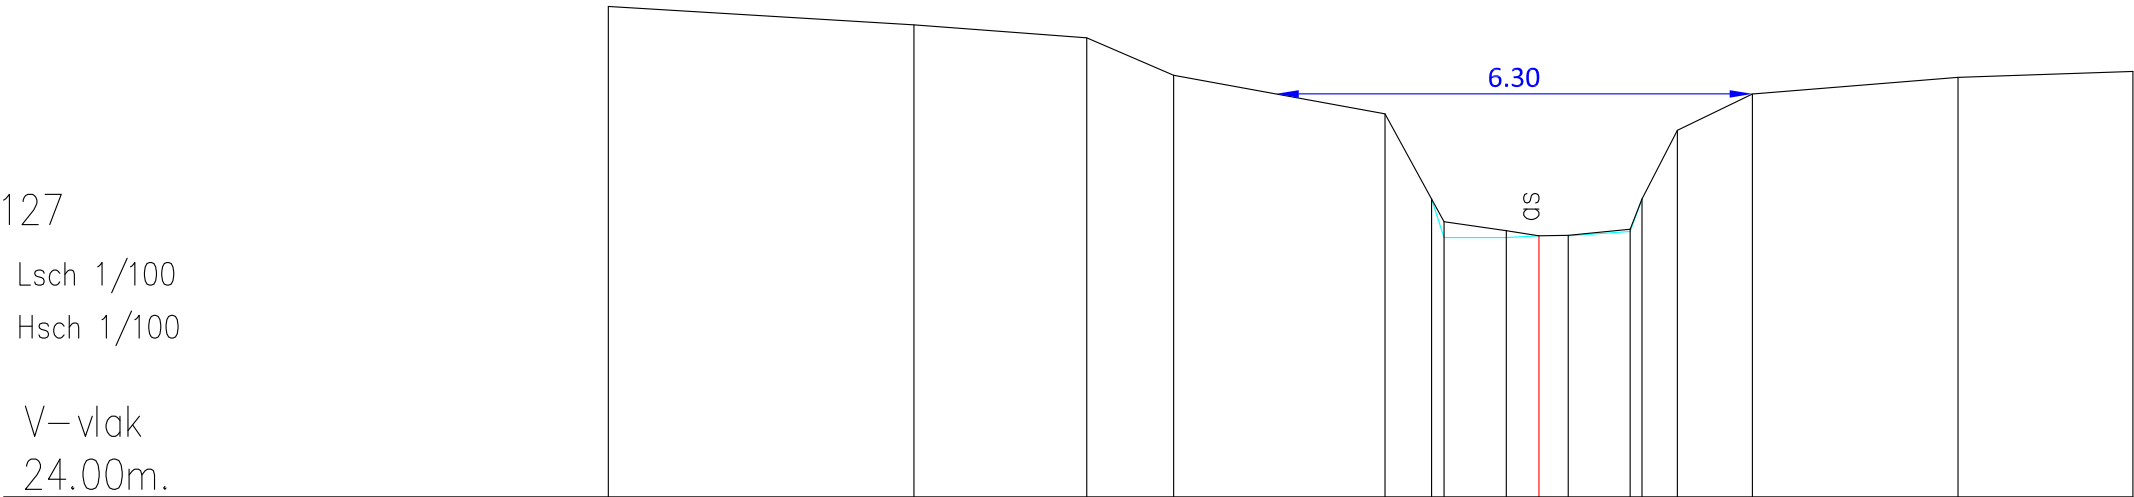

Vaste Bodem	30.49	30.24	30.07	29.58	29.07	27.94	27.43	27.43	27.45	27.45	27.51	27.94	28.85	29.33	29.55	29.63
Slibbodem						27.94	27.64	27.52	27.45	27.45	27.54	27.94				
Tussenafstand		4.04	2.29	1.15	2.80	0.62	0.16	0.83	0.43	0.39	0.82	0.47	0.99	2.72	2.31	
Samengestelde afstand	-12.31	-8.27	-5.98	-4.83	-2.04	-1.42	-1.26	-0.43	0.00	0.39	1.21	1.36	1.83	2.82	5.54	7.86