

OS331 MAARKEBEEK

(VHAG: 5003)

MAARKEDAL



Dwarsprofiel_131

DWARSPROFIELPLAN

Opgemeten in: 2000

Opgemeten volgens bestek: WAT/L/0099S0718X

LEGENDE

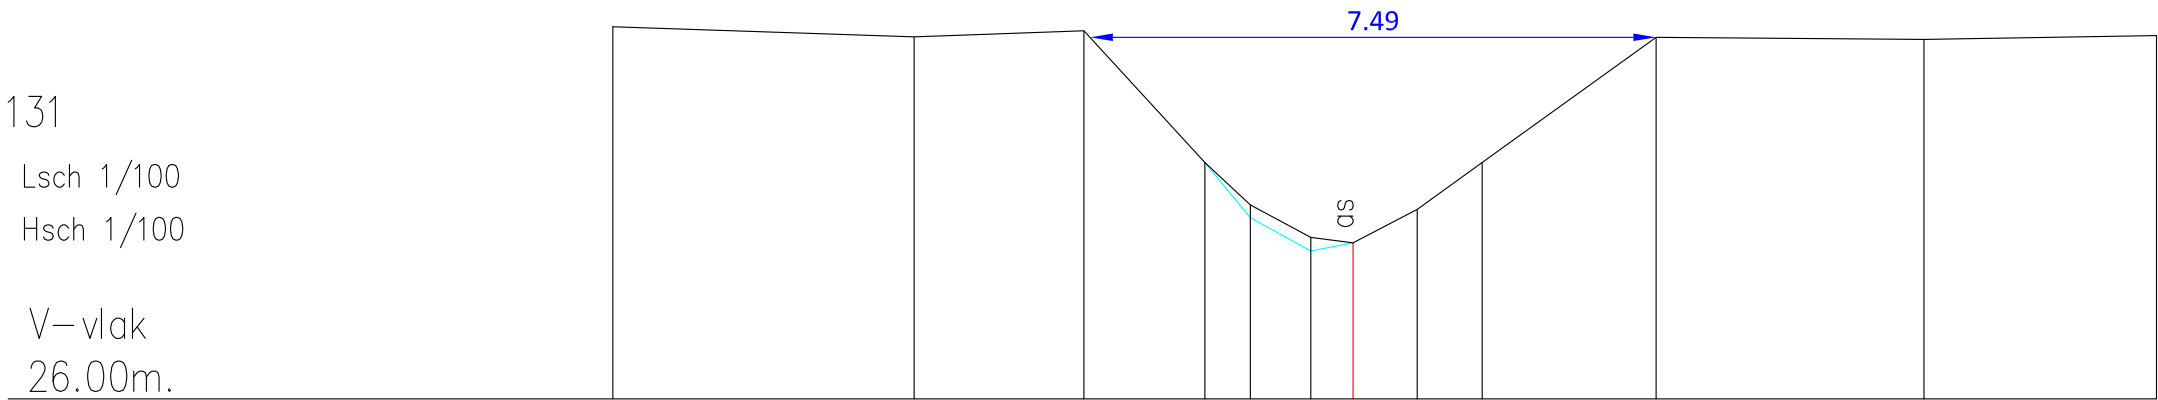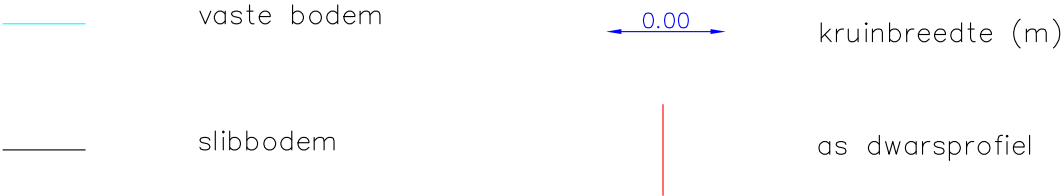

Vaste Bodem	30.92	30.79	30.87	29.13	28.40	27.96	28.06	28.51	29.13	30.78	30.75	30.81
Slibbodem				29.13	28.57	28.14	28.06					
Tussenafstand		3.98	2.25	1.60	0.60	0.80	0.56	0.85	0.86	2.30	3.54	3.08
Samengestelde afstand	-9.79	-5.81	-3.56	-1.96	-1.36	-0.56	0.00	0.85	1.71	4.01	7.55	10.63