

OS331 MAARKEBEEK

(VHAG: 5003)

MAARKEDAL

Dwarsprofiel_136

DWARSPROFIELPLAN

Opgemeten in: 2000

Opgemeten volgens bestek: WAT/L/0099S0718X

LEGENDE


vaste bodem

slibbodem

0.00

kruinbreedte (m)

as dwarsprofiel

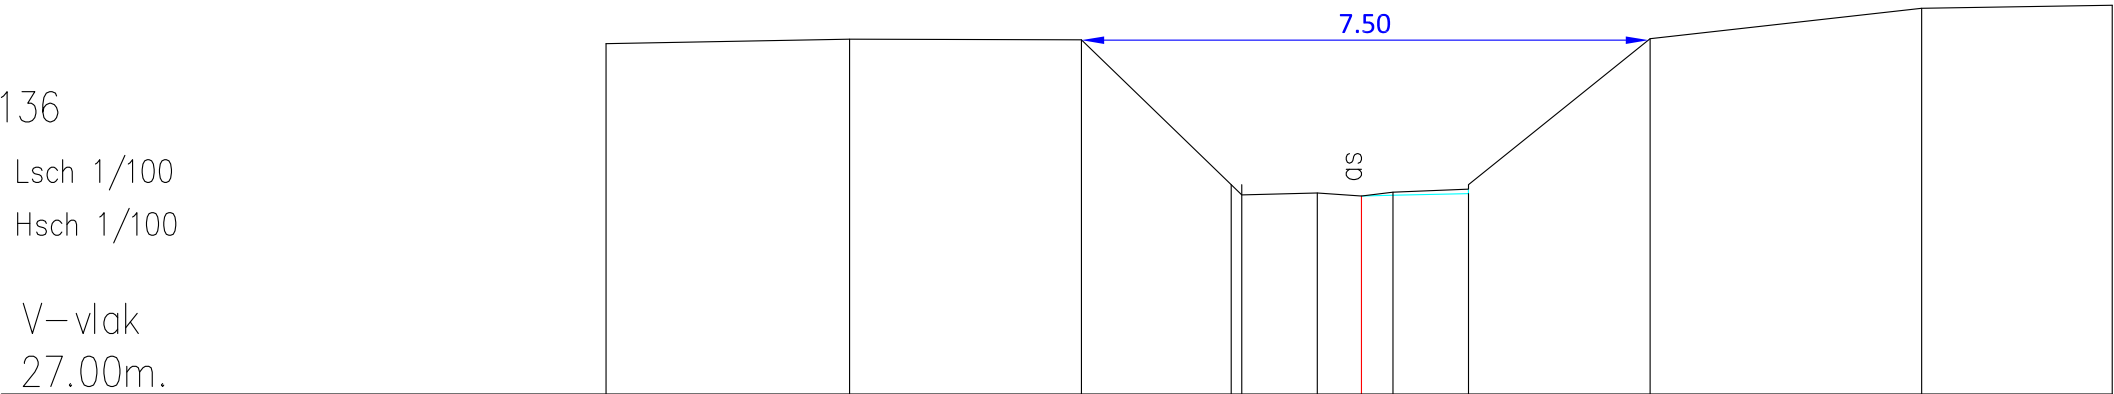

Vaste Bodem	31.64	31.69	31.69	29.77	29.64	29.66	29.62	29.63	29.65	31.70	32.10	32.14
Slibbodem					29.62	29.67	29.77					
Tussenafstand		3.22	3.07	1.98	0.14	1.00	0.58	1.00	2.40	3.59	2.52	
Samengestelde afstand	-9.99	-6.77	-3.70	-1.72	-1.58	-0.58	0.00	0.42	1.42	3.82	7.41	9.93