

OS331 MAARKEBEEK

(VHAG: 5003)

OUDENAARDE

Dwarsprofiel_14

DWARSPROFIELPLAN

Opgemeten in: 2000

Opgemeten volgens bestek: WAT/L/0099S0718X

LEGENDE


vaste bodem



kruinbreedte (m)

slibbodem

as dwarsprofiel

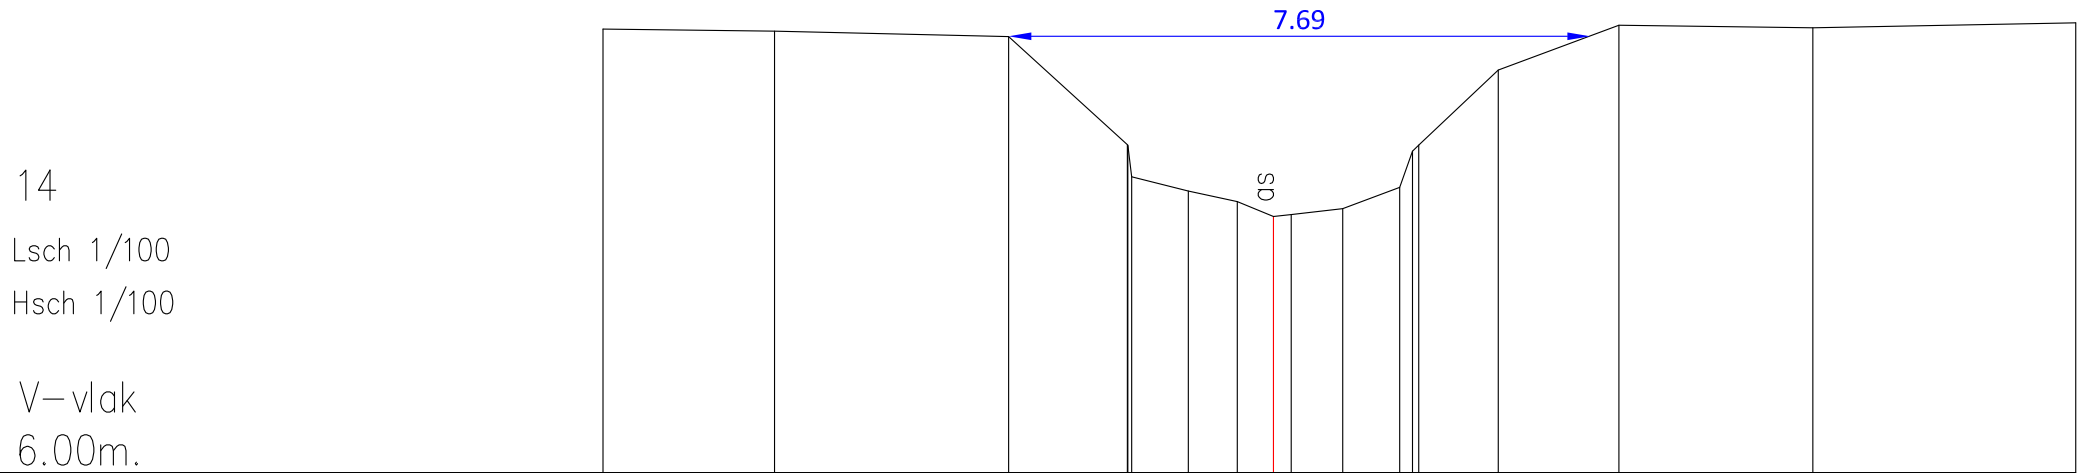

Vaste Bodem	11.87	11.84	11.77	10.33	9.91	9.72	9.58	9.39	9.41	9.49	9.77	10.25	10.33	11.32	11.92	11.88	11.95
Slibbodem	Geen slib																
Tussenafstand	2.27	3.10	1.58	0.05	0.75	0.65	0.48	0.24	0.68	0.75	0.17	1.05	1.60	2.56	3.48		
Samengestelde afstand	-8.87	-6.60	-3.50	-1.93	-1.88	-1.13	-0.48	0.00	0.24	0.92	1.67	1.84	1.92	2.97	4.57	7.14	10.61