

OS331 MAARKEBEEK

(VHAG: 5003)

MAARKEDAL

Dwarsprofiel_141

DWARSPROFIELPLAN

Opgemeten in: 2000

Opgemeten volgens bestek: WAT/L/0099S0718X

LEGENDE


vaste bodem

slibbodem

0.00

kruinbreedte (m)

as dwarsprofiel

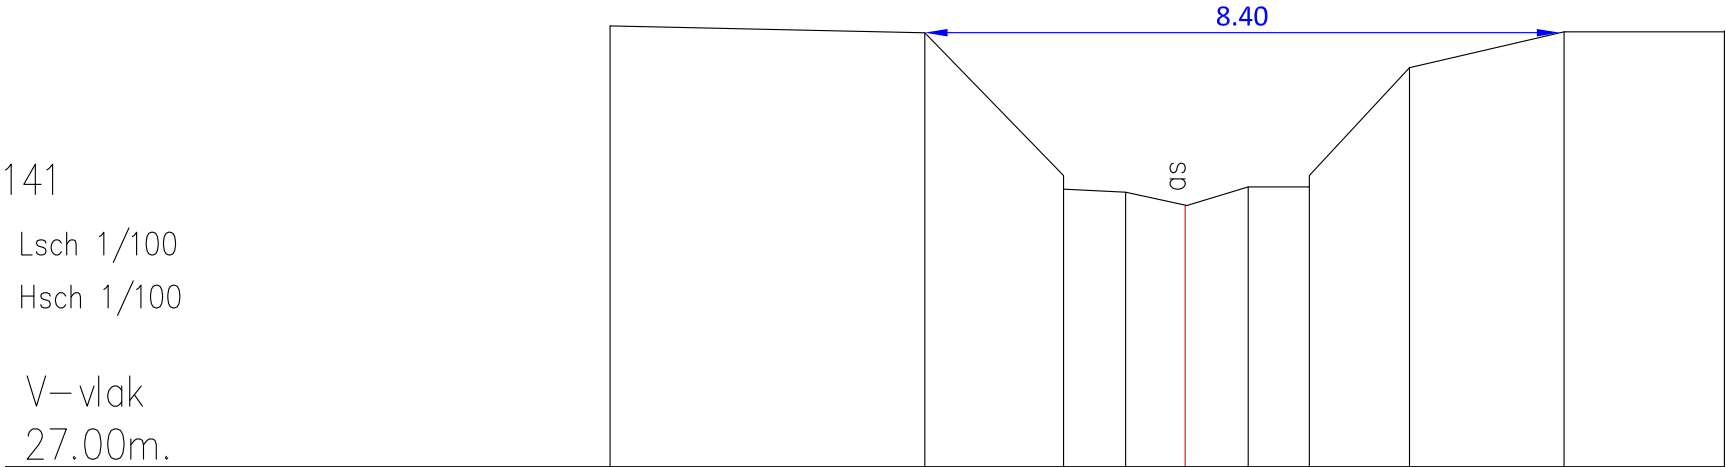

Vaste Bodem	32.83	32.74	30.67	30.63	30.45	30.70	30.70	32.28	32.75	32.76
Slibbodem	Geen slib									
Tussenafstand	4.16	1.83	0.82	0.79	0.83	0.83	1.33	2.04	2.12	
Samengestelde afstand	-7.61	-3.44	-1.61	-0.79	0.00	0.83	1.64	2.97	5.01	7.13