

OS331 MAARKEBEEK

(VHAG: 5003)

MAARKEDAL

Dwarsprofiel_148

DWARSPROFIELPLAN

Opgemeten in: 2000

Opgemeten volgens bestek: WAT/L/0099S0718X

LEGENDE




148

Lsch 1/100

Hsch 1/100

V–vlak

29.00m.

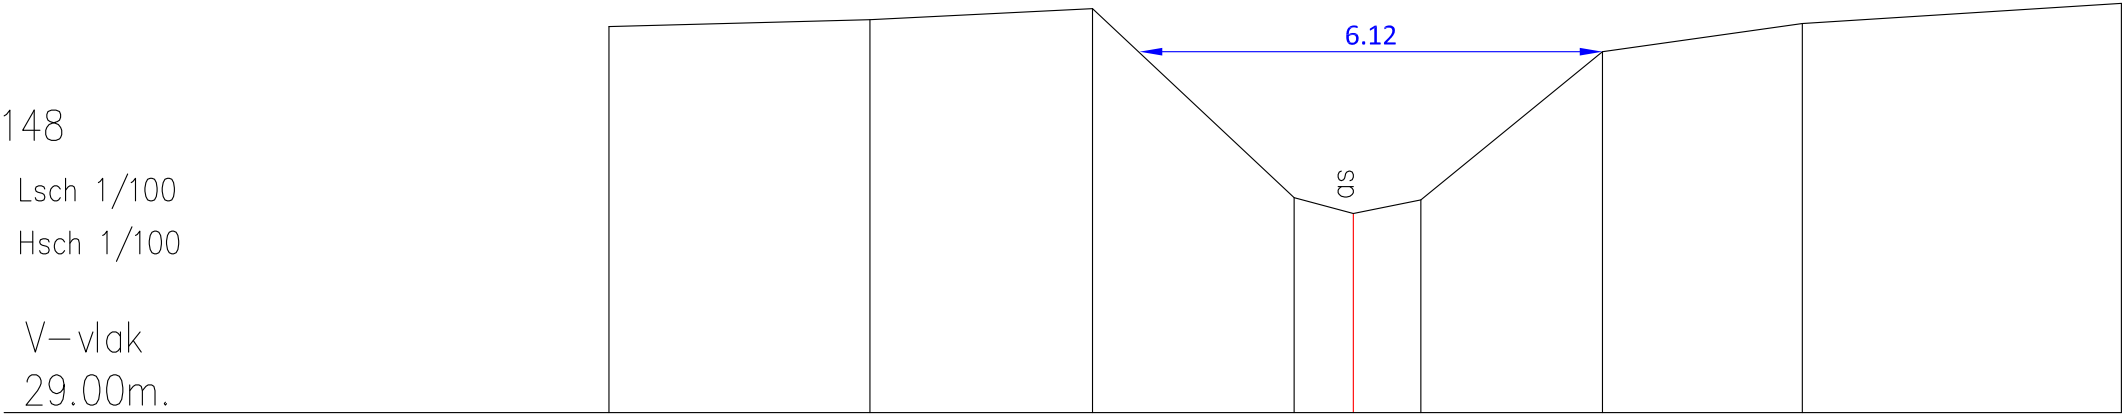

Vaste Bodem	34.11	34.20	34.34	31.84	31.63	31.81	33.77	34.15	34.41
Slibbodem	Geen slib								
Tussenafstand		3.45	2.95	2.67	0.78	0.89	2.40	2.64	4.22
Samengestelde afstand	-9.85	-6.39	-3.45	-0.78	0.00	0.89	3.30	5.94	10.16